




EXISTING SECOND FLOOR PLAN
1:100

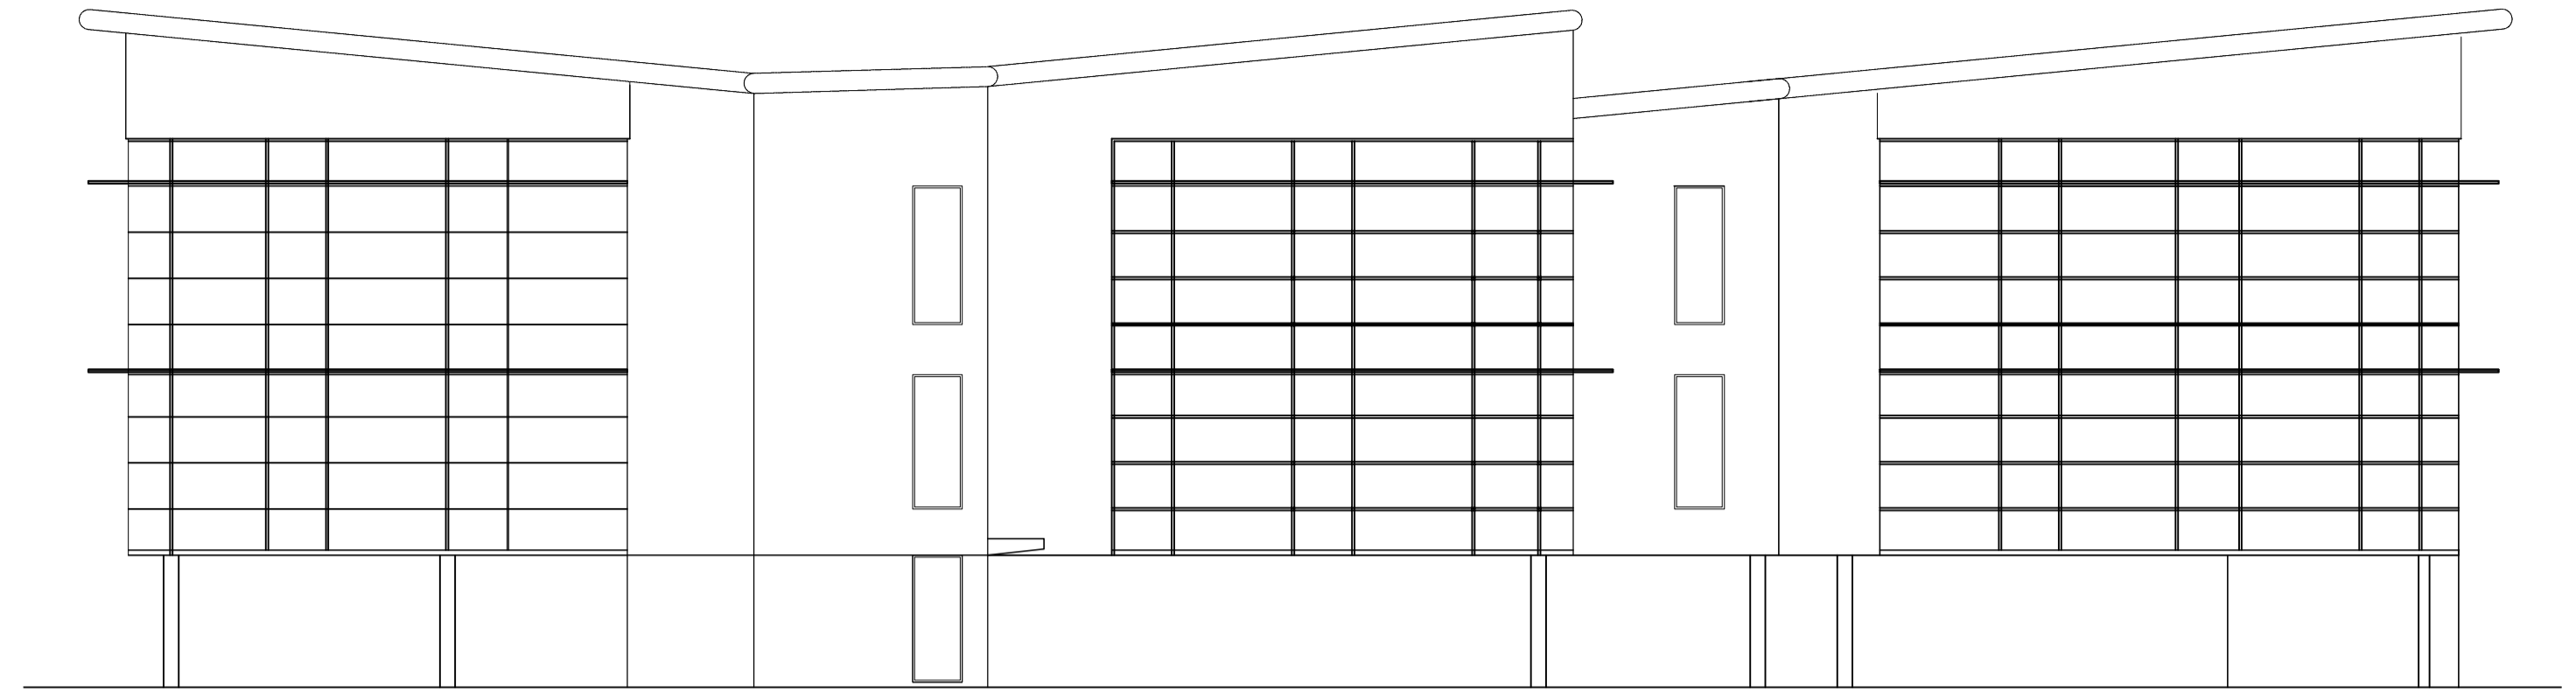


EXISTING FRONT ELEVATION
1:100

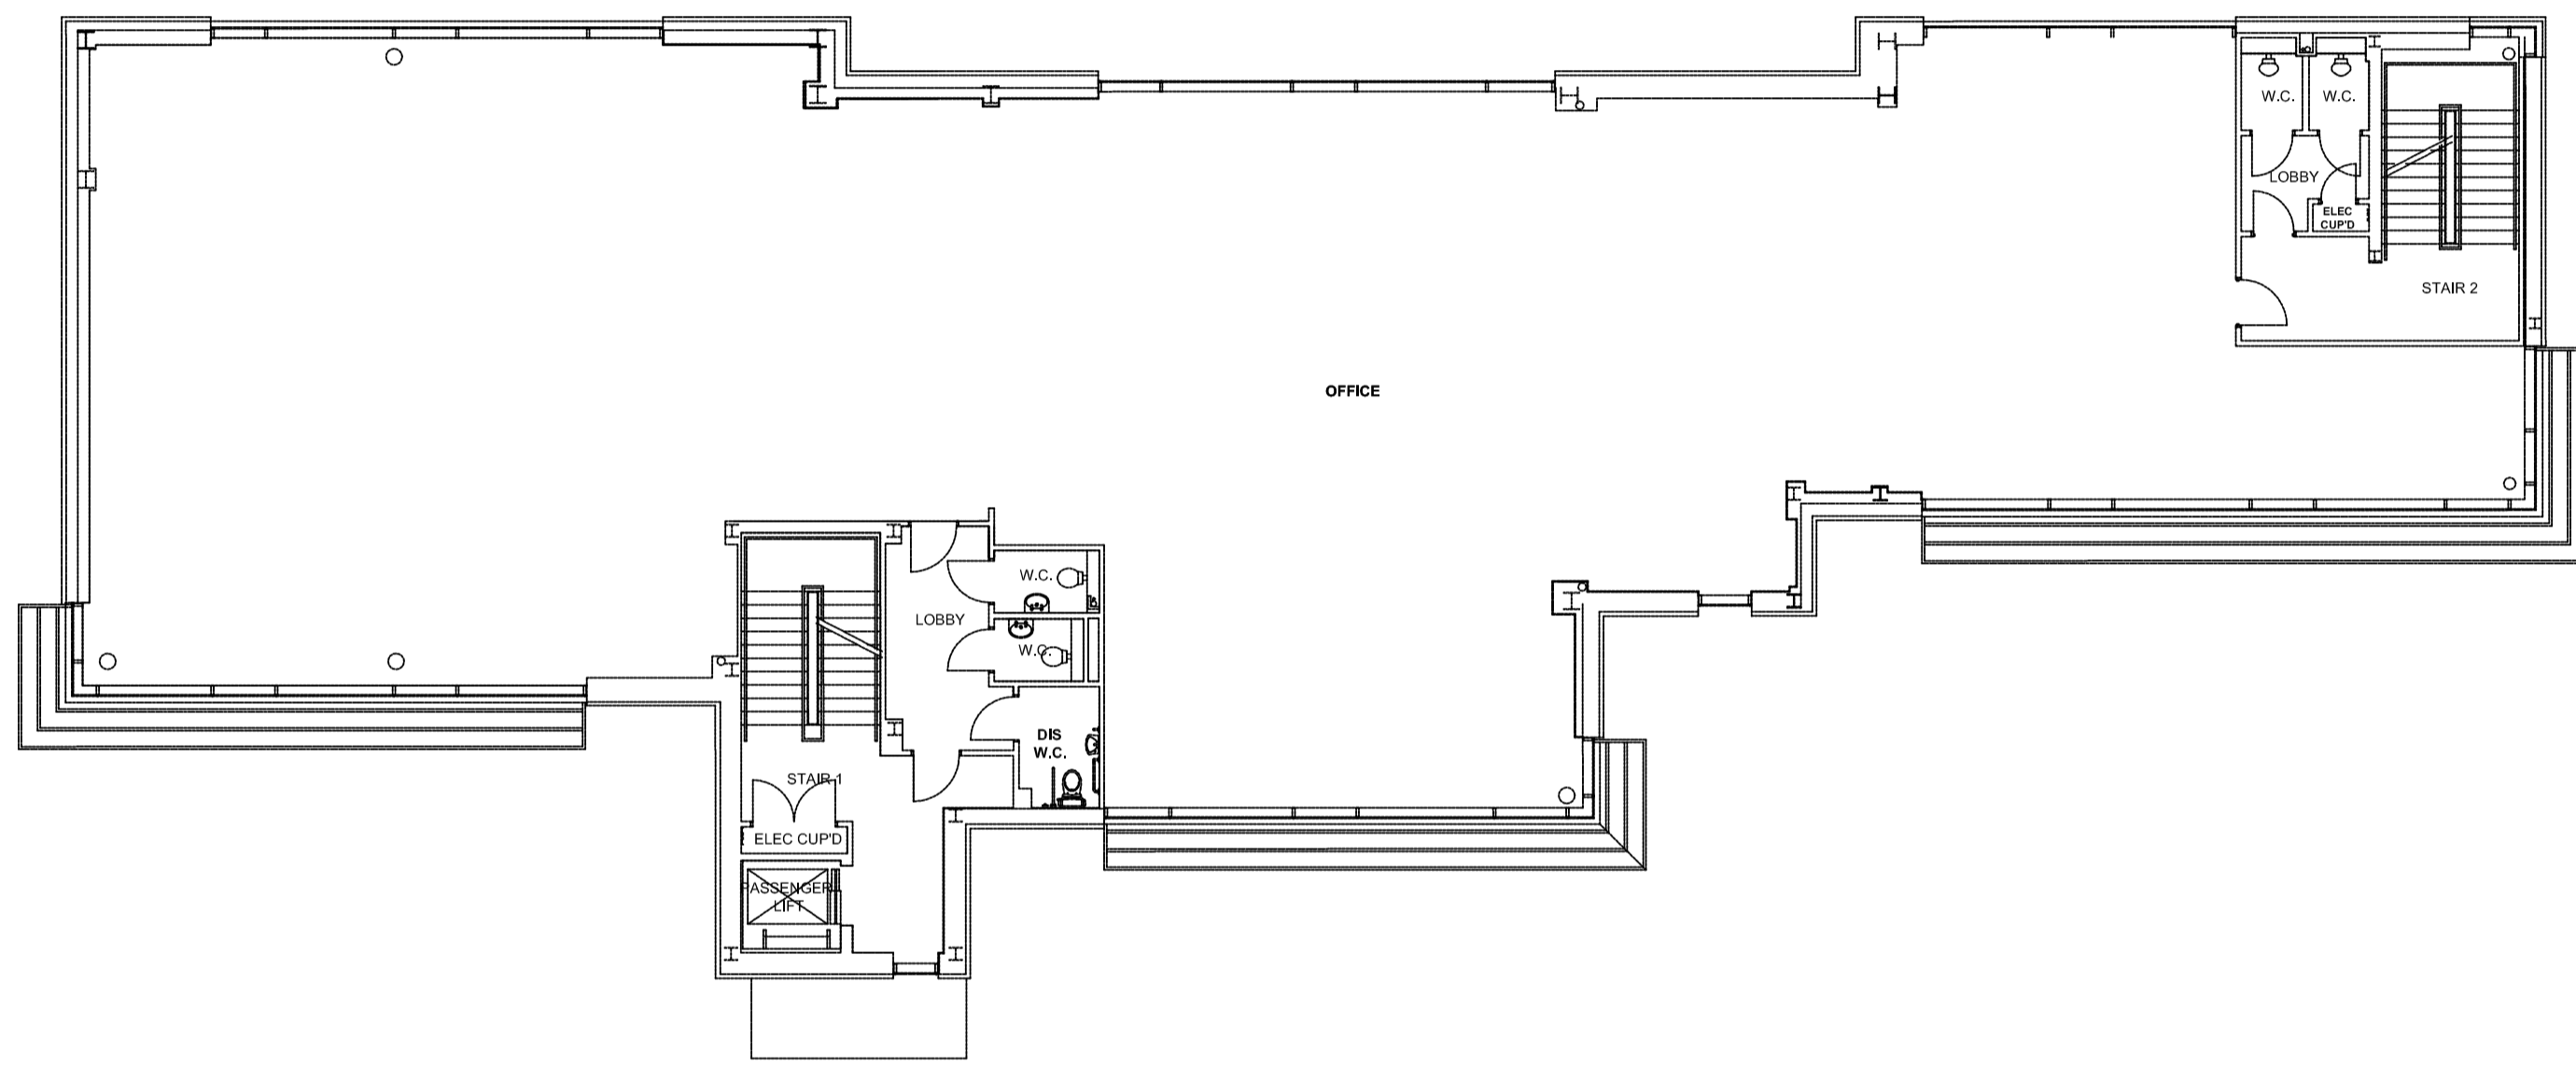


EXISTING FIRST FLOOR PLAN
1:100

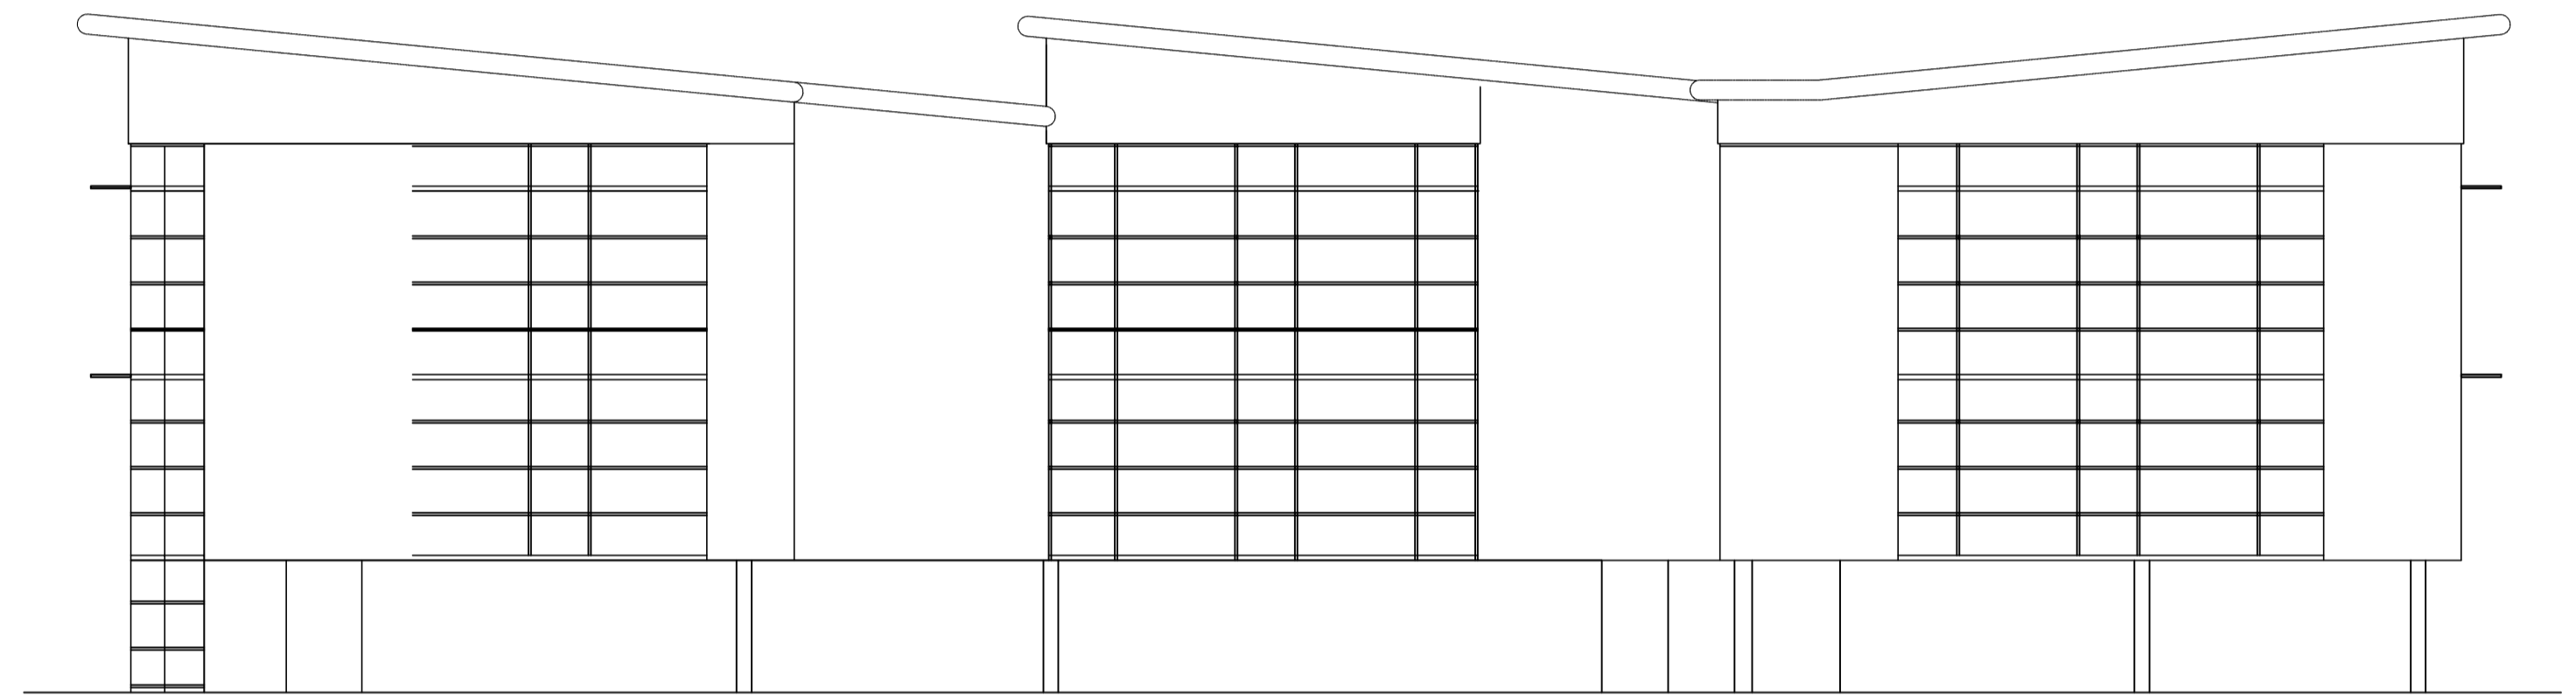


EXISTING REAR ELEVATION
1:100

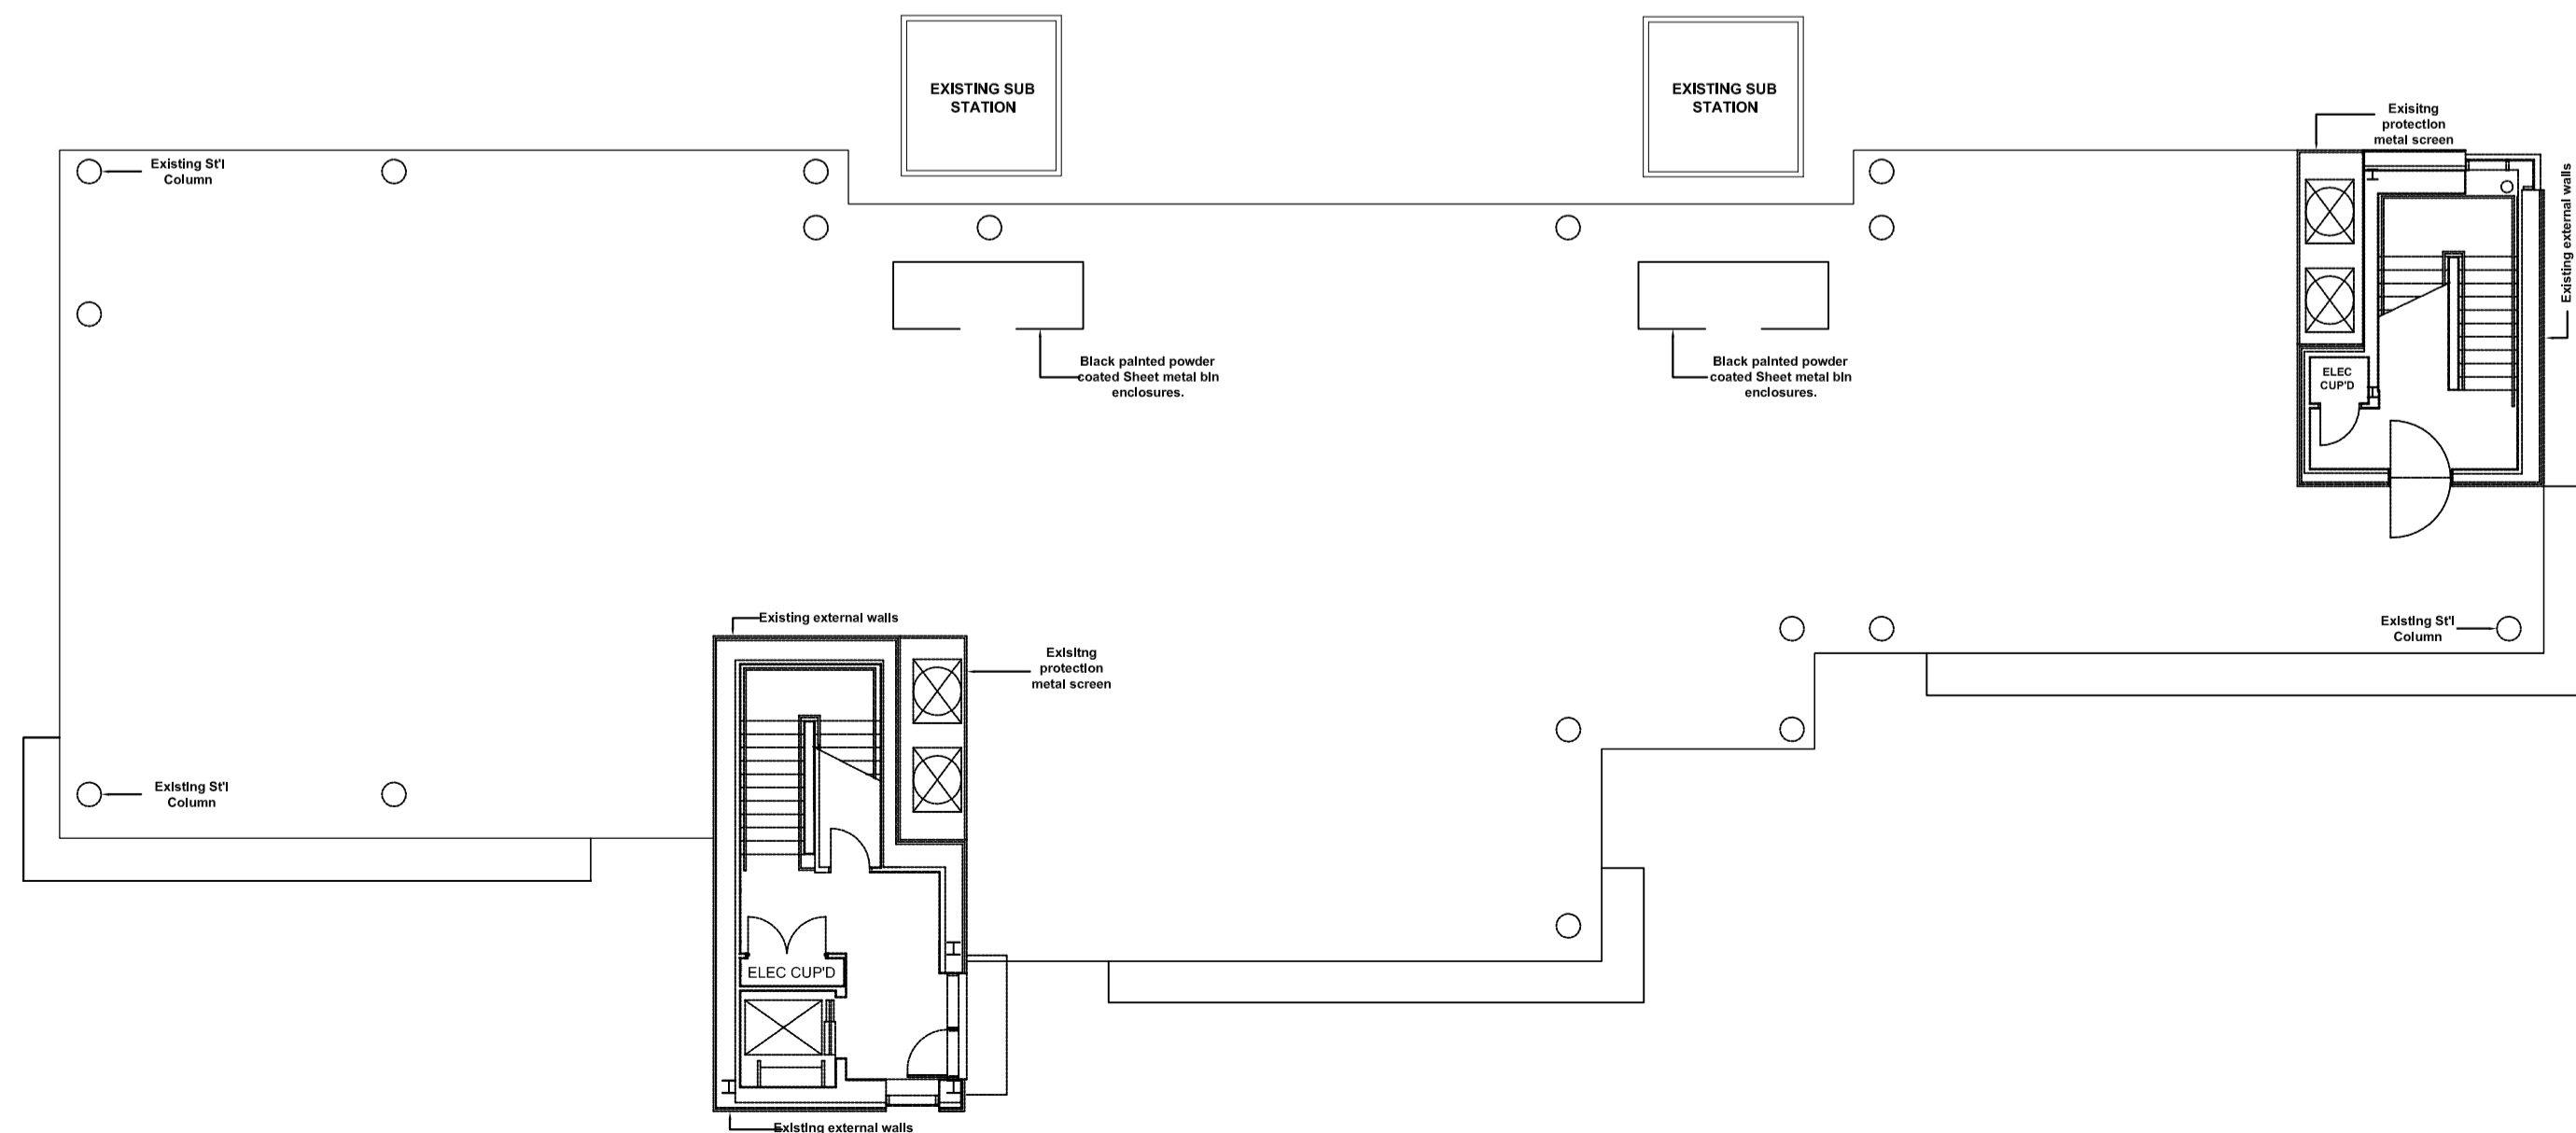

EXISTING GROUND FLOOR PLAN
1:100

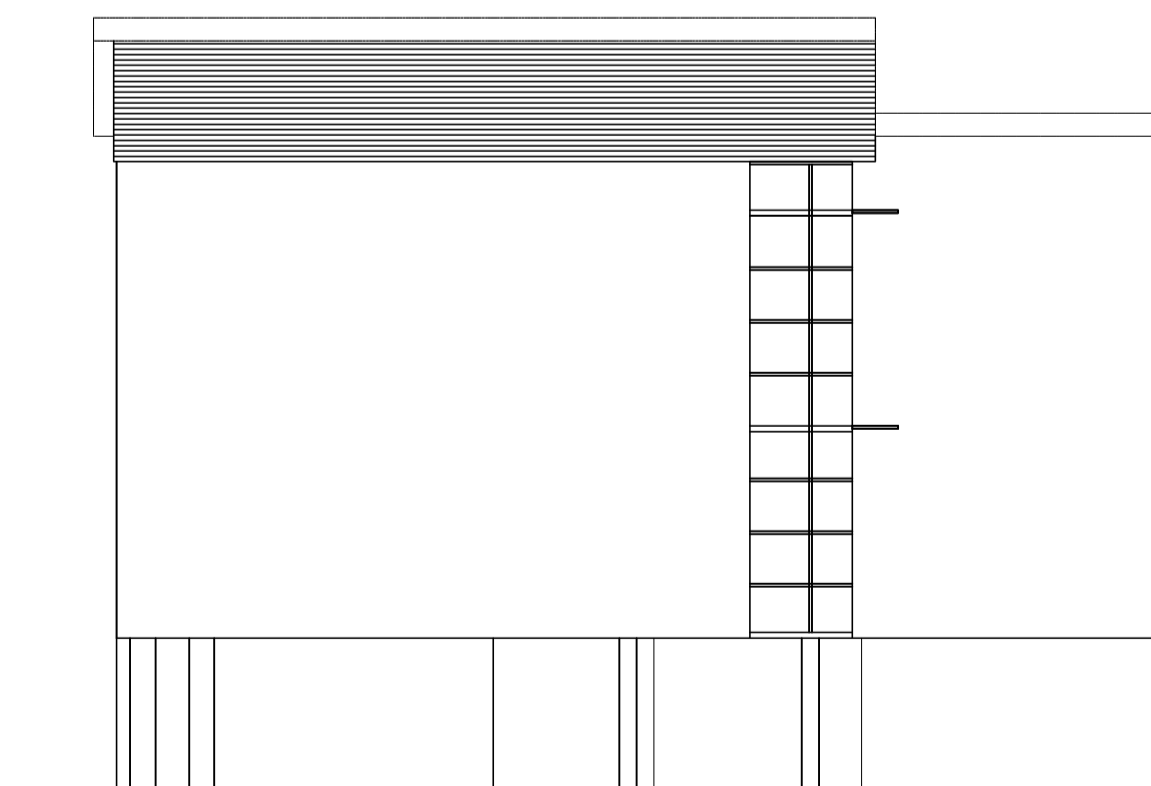

EXISTING SIDE ELEVATION
1:100

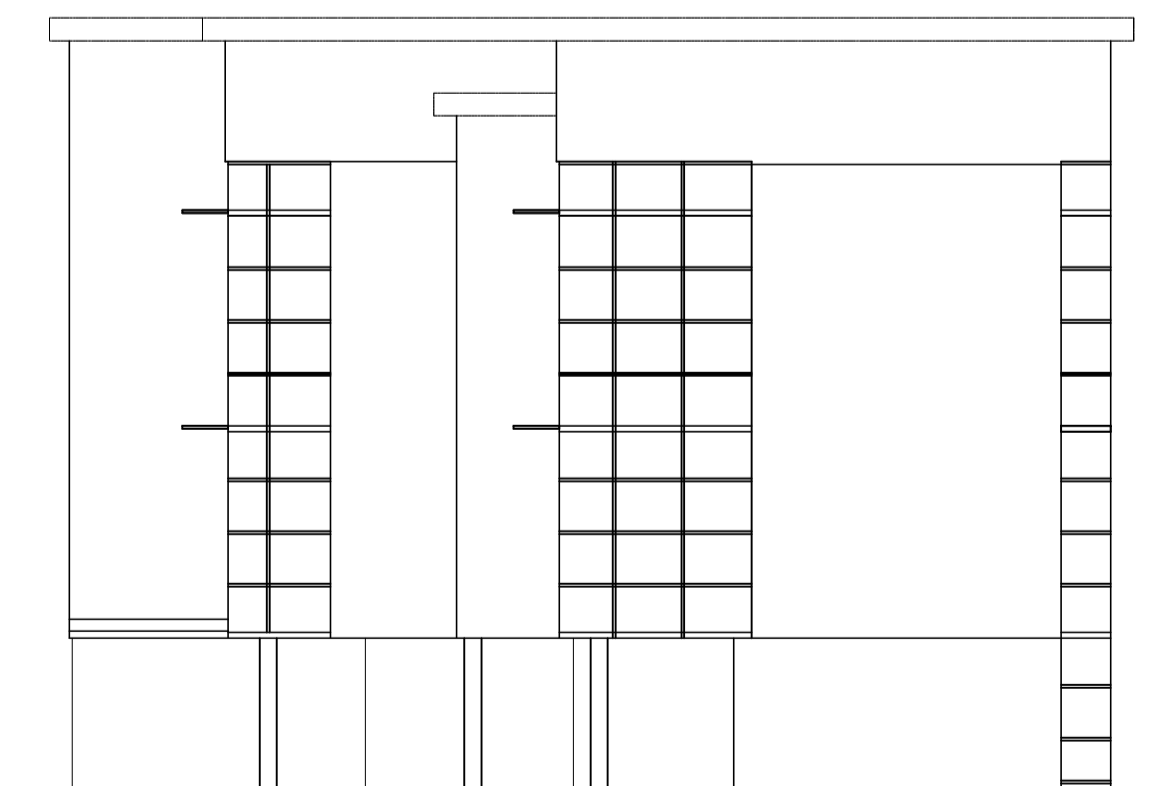

EXISTING SIDE ELEVATION
1:100

NOTES: DO NOT SCALE FROM THIS DRAWING.

THIS DRAWING REQUIRES:

- CLIENT APPROVAL
- BUILDING CONTROL APPROVAL
- FIRE OFFICER APPROVAL

REV	BY	DATE	DESCRIPTION
A	PAS	10.12.11	PRELIMINARY ISSUE
B	PAS	18.12.11	PRELIMINARY BUILDING CONTROL ISSUE
C	PAS	12.12.11	BUILDING CONTROL ISSUE

t: 0800 612 6825
m: 07545 424251
e: jkdesign@btinternet.com
www.jkarchitecturallimited.co.uk

**J
K
Architecture**

OFFERING IMAGINATIVE DESIGN SOLUTIONS TO ALL

Client:
EPPENDORF UK LIMITED

Project:
PROPOSED OFFICE FIT OUT AND LIFT
ENCLOSURE AT BROADHALL HOUSE
ARLINGTON BUSINESS PARK, WHITTLE WAY
GATEWAY 1000, STEVENAGE, HERTS.

Drawing Title:
EXISTING PLANS AND ELEVATIONS

Scale:	Date:	Drawn:
1:100	DECEMBER 2011	PB
Project No:	Drawing No:	Revision:
1810	107	c

Copyright JK Architecture. All dimensions to be verified on site.