


PROPOSED SECOND FLOOR PLAN
1:50

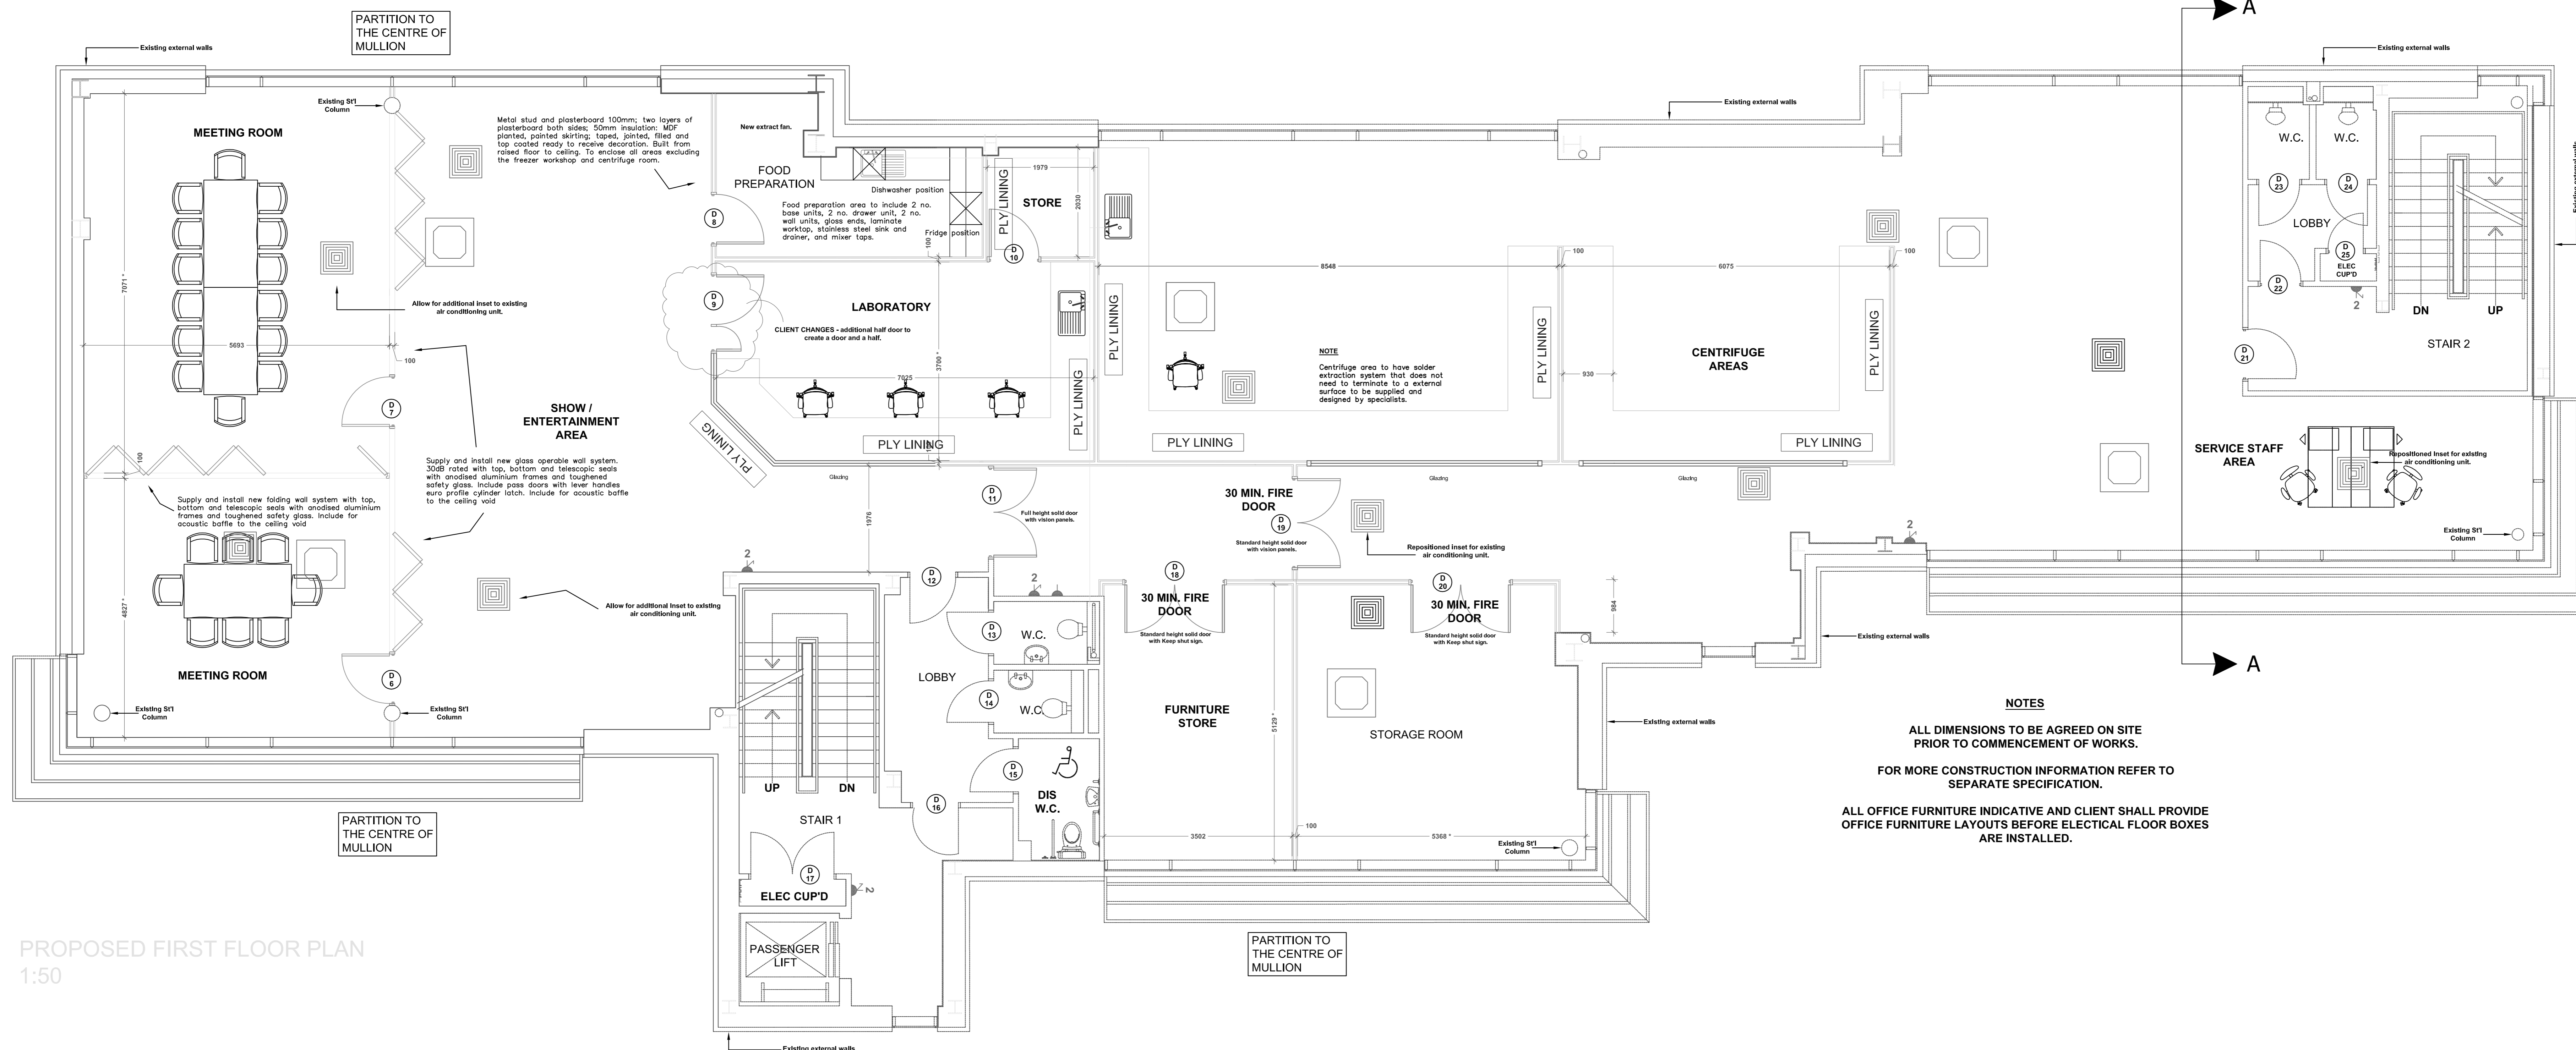

PROPOSED FIRST FLOOR PLAN
1:50

J K Architecture

OFFERING IMAGINATIVE DESIGN SOLUTIONS TO ALL

Client: EPPENDORF UK LIMITED

Project: PROPOSED OFFICE FIT OUT AND LIFT ENCLOSURE AT EPPENDORF HOUSE ARLINGTON BUSINESS PARK, WHITTLE WAY GATEWAY 1000, STEVENAGE, HERTS.

Drawing Title: PROPOSED FIRST FLOOR PLAN AND SECOND FLOOR PLAN

Scale: 1:50 Date: DECEMBER 2011 Drawn: PB

Project No: 1810 Drawing No: 109 Revision: M

Copyright © Architecture. All dimensions to be verified on site.