


PROPOSED FIRST FLOOR PLAN. 1:50

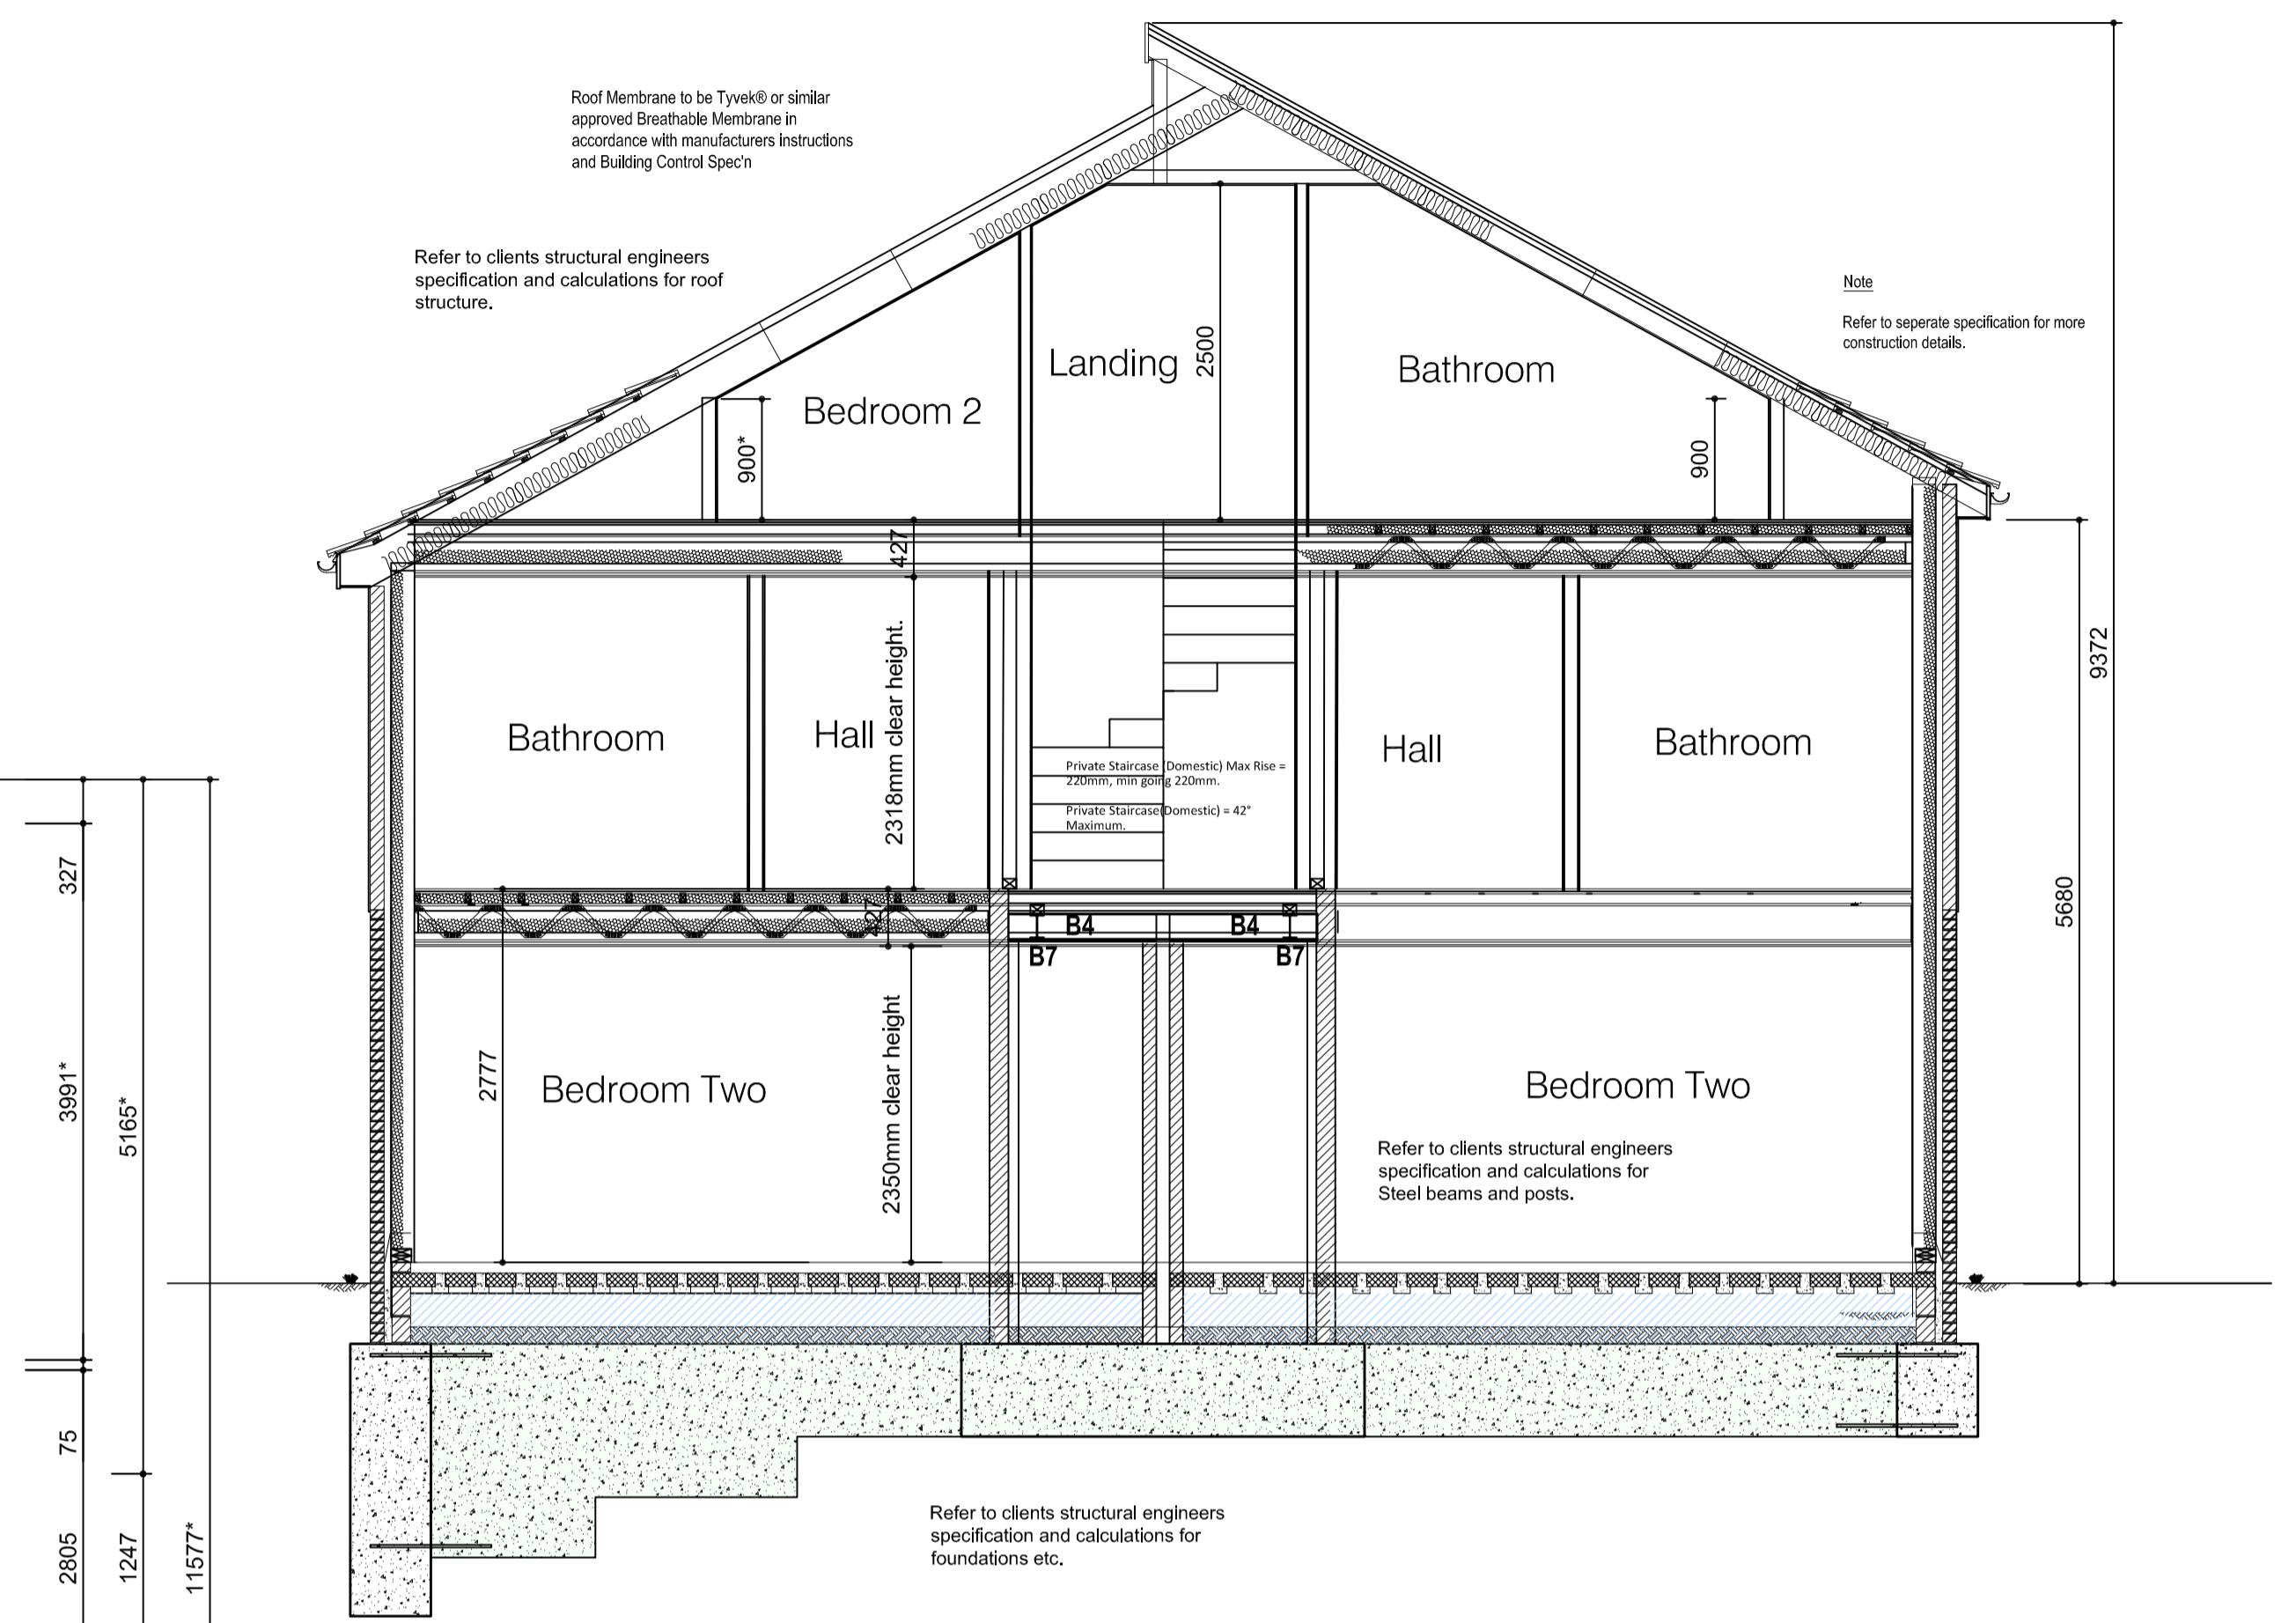

PROPOSED SECTION A-A. 1:50

REFER TO CLIENTS STRUCTURAL ENGINEERS DESIGNS AND SPECIFICATION FOR MORE STRUCTURAL DETAIL.

REFER TO SEPARATE SPECIFICATION FOR MORE CONSTRUCTIONAL NOTES.

\* DIMENSIONS TO BE CONFIRMED ON SITE WITH CLIENT.

Revision: By Approved  
 Revision 'C' Building control issue - Sept 17 Paul B  
 t: 0800 612 6825  
 m: 07545 424251  
 e: jkdesign@btinternet.com  
 www.jkarchitecturallimited.co.uk

**J  
K  
Architecture**

OFFERING IMAGINATIVE DESIGN SOLUTIONS TO ALL

Client:  
 PARAGON PROPERTIES CAMBRIDGE LTD.

Project:  
 5 NEW FLATS AT 26 FAIRFIELD DRIVE  
 RAMSEY, CAMBS.

Drawing Title:  
 PROPOSED FIRST FLOOR PLAN AND SECTION A-A.

Scale: 1:50 Date: AUGUST 2017 Drawn: PB

Project No: 8127 Drawing No: 102 Revision: C



Any revisions to the plans or separate specification can only be carried out by JK Architecture