





PROPOSED FRONT ELEVATION 1:50

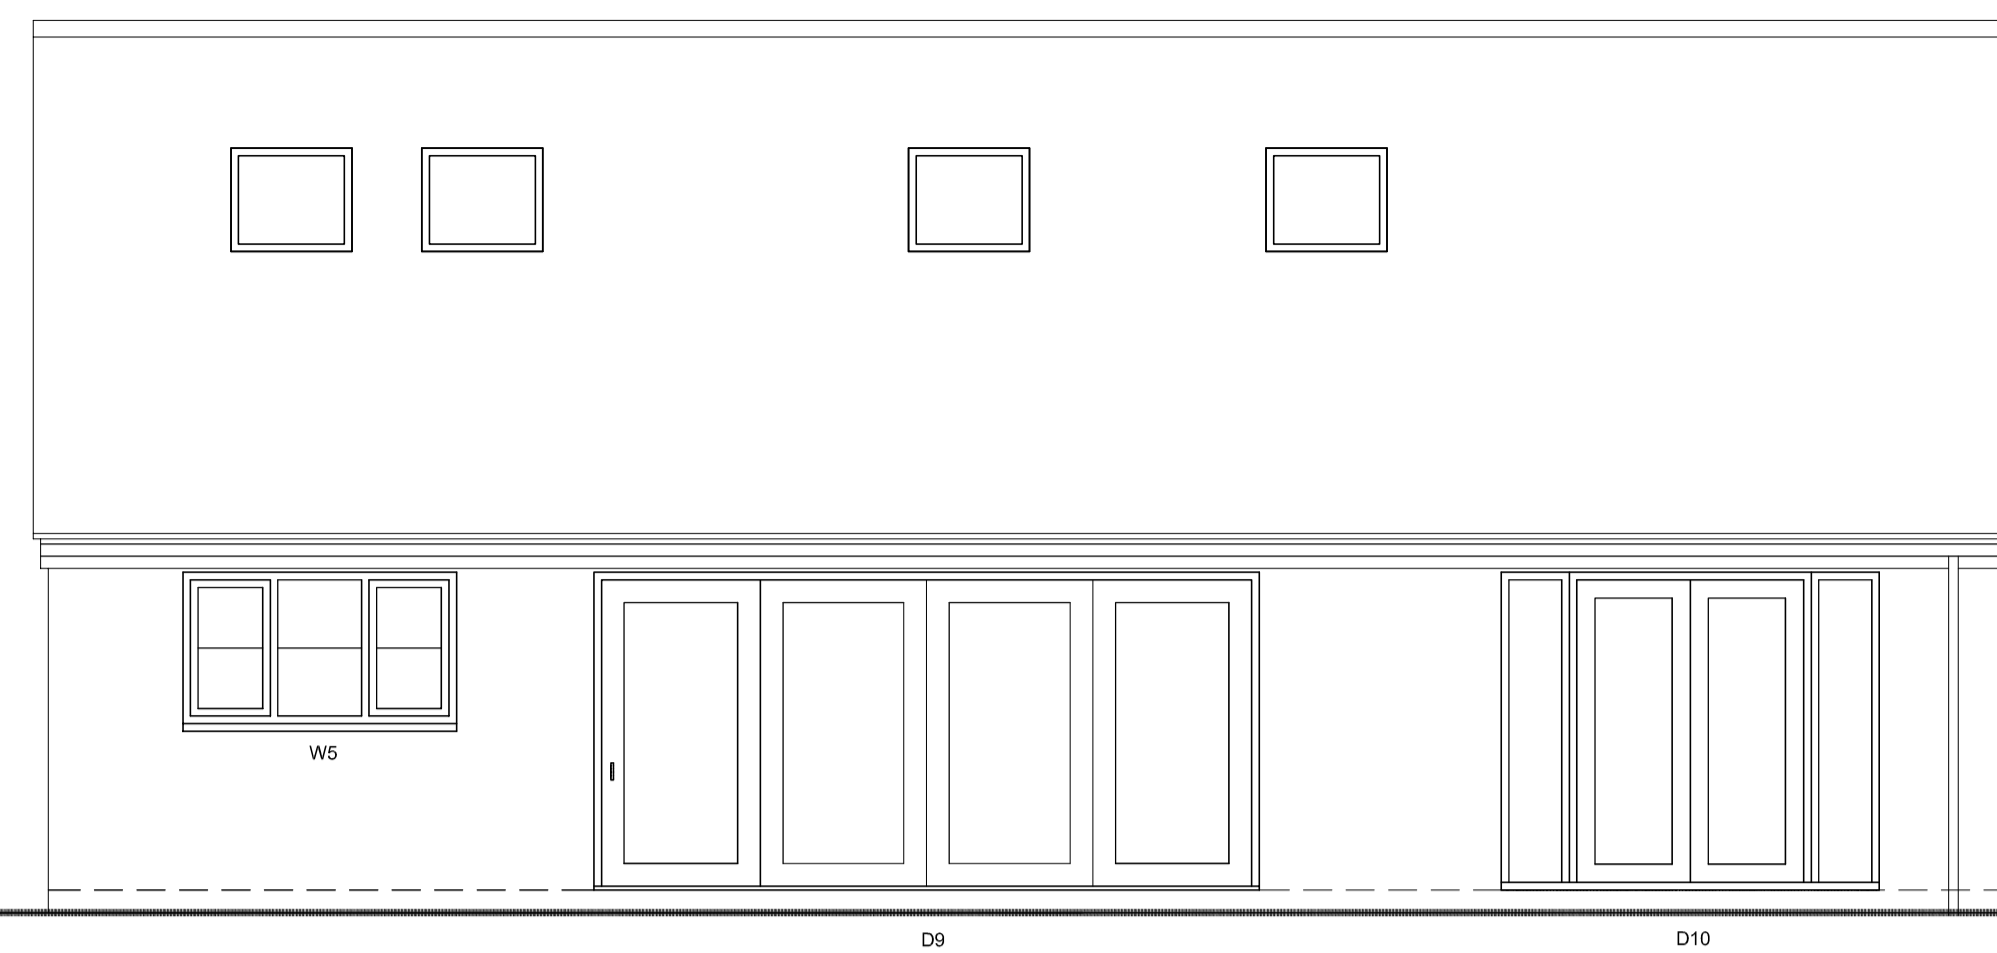


PROPOSED REAR ELEVATION. 1:50

ELEVATIONAL MATERIALS


NEW BRICKWORK TO BE RED BRICKWORK UNLESS AGREED OTHERWISE.
 NEW SLATE OR CONCRETE TILES UNLESS AGREED OTHERWISE.
 NEW WINDOWS TO BE PVC WHITE WINDOWS UNLESS AGREED OTHERWISE.
 NEW EXTERNAL DOORS TO BE TIMBER OR PVC UNLESS AGREED OTHERWISE.
 NEW RAINWATER GOODS TO BE BLACK AND SQUARE UNLESS AGREED OTHERWISE.

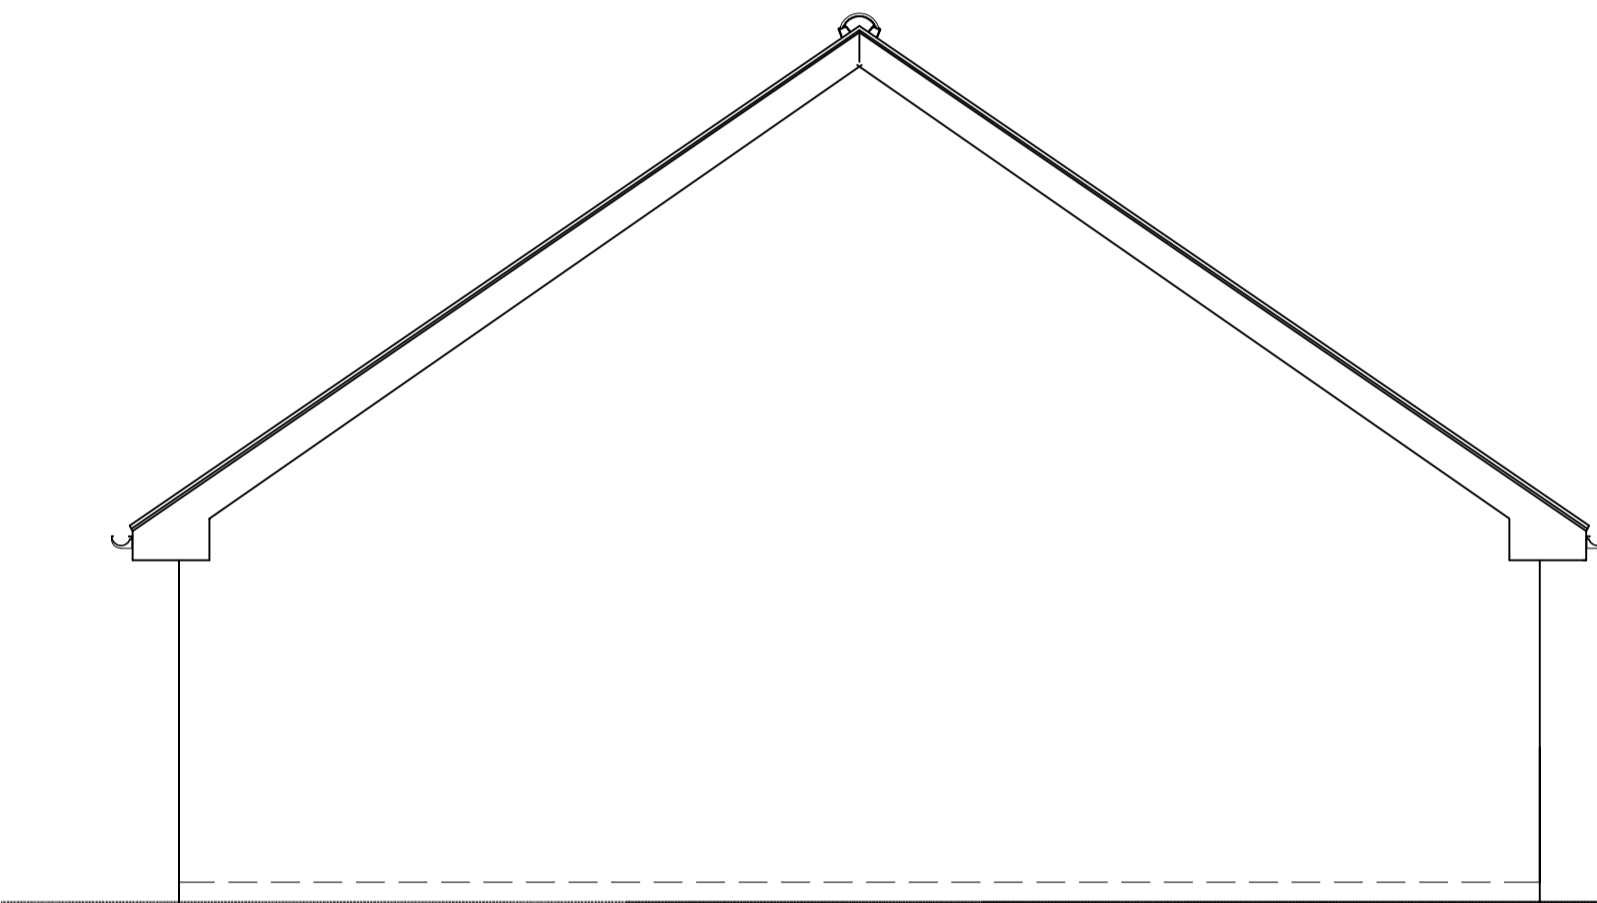

PROPOSED SIDE ELEVATION. 1:50

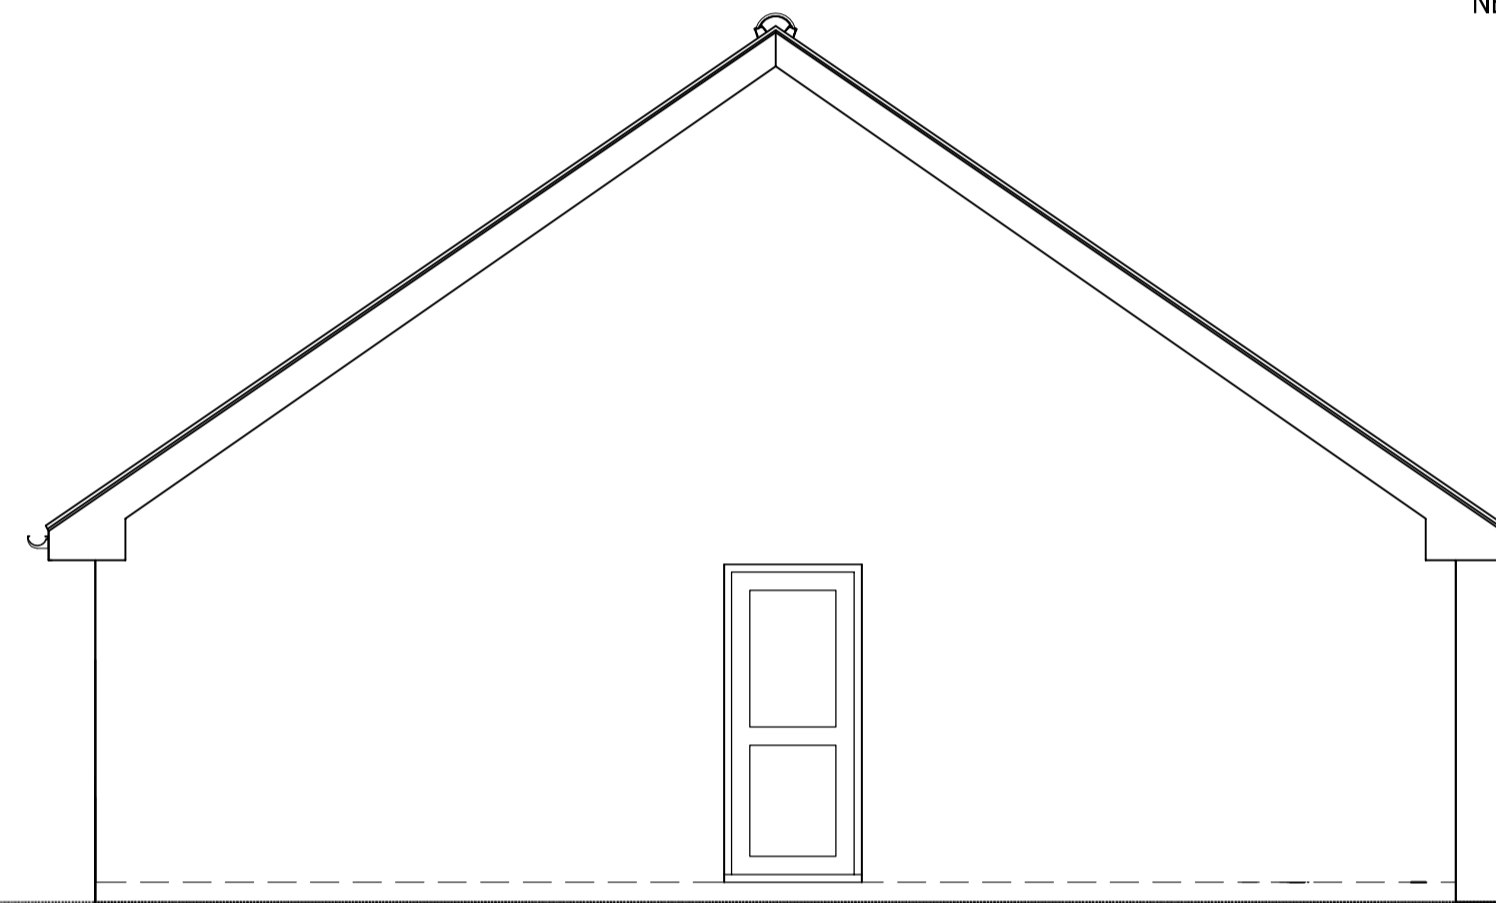

PROPOSED SIDE ELEVATION. 1:50

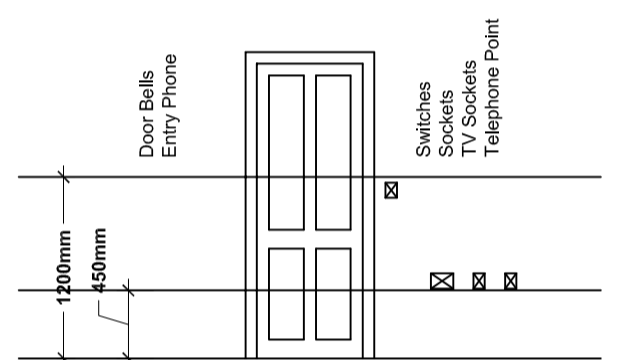

HEIGHTS OF ELECTRICS

REFER TO SEPARATE SPECIFICATION FOR MORE CONSTRUCTIONAL NOTES.

* DIMENSIONS TO BE CONFIRMED ON SITE WITH CLIENT.

Revision: By Approved
 Revision C - Reserved matters application MAR 15
 Revision D - Building control application MAY 15
 Revision E - Building control additional information SEPT 15

t: 0800 612 6825
 m: 07545 424251

e: jkdesign@btinternet.com
 www.jkarchitecturelimited.co.uk

**J
K
Architecture**

OFFERING IMAGINATIVE DESIGN SOLUTIONS TO ALL

Client:
 MR AND MRS MOORE


Project:
 PROPOSED NEW CHALET BUNGALOW AT
 BROOK CLOSE BARN
 SOMERSHAM ROAD
 COLNE

Drawing Title:
 PROPOSED GROUND AND FIRST FLOOR PLANS.

Scale: 1:50 Date: JAN 2015 Drawn: PB

Project No: 6547 Drawing No: 102 Revision: E

Copyright JK Architecture. All dimensions to be verified on site.

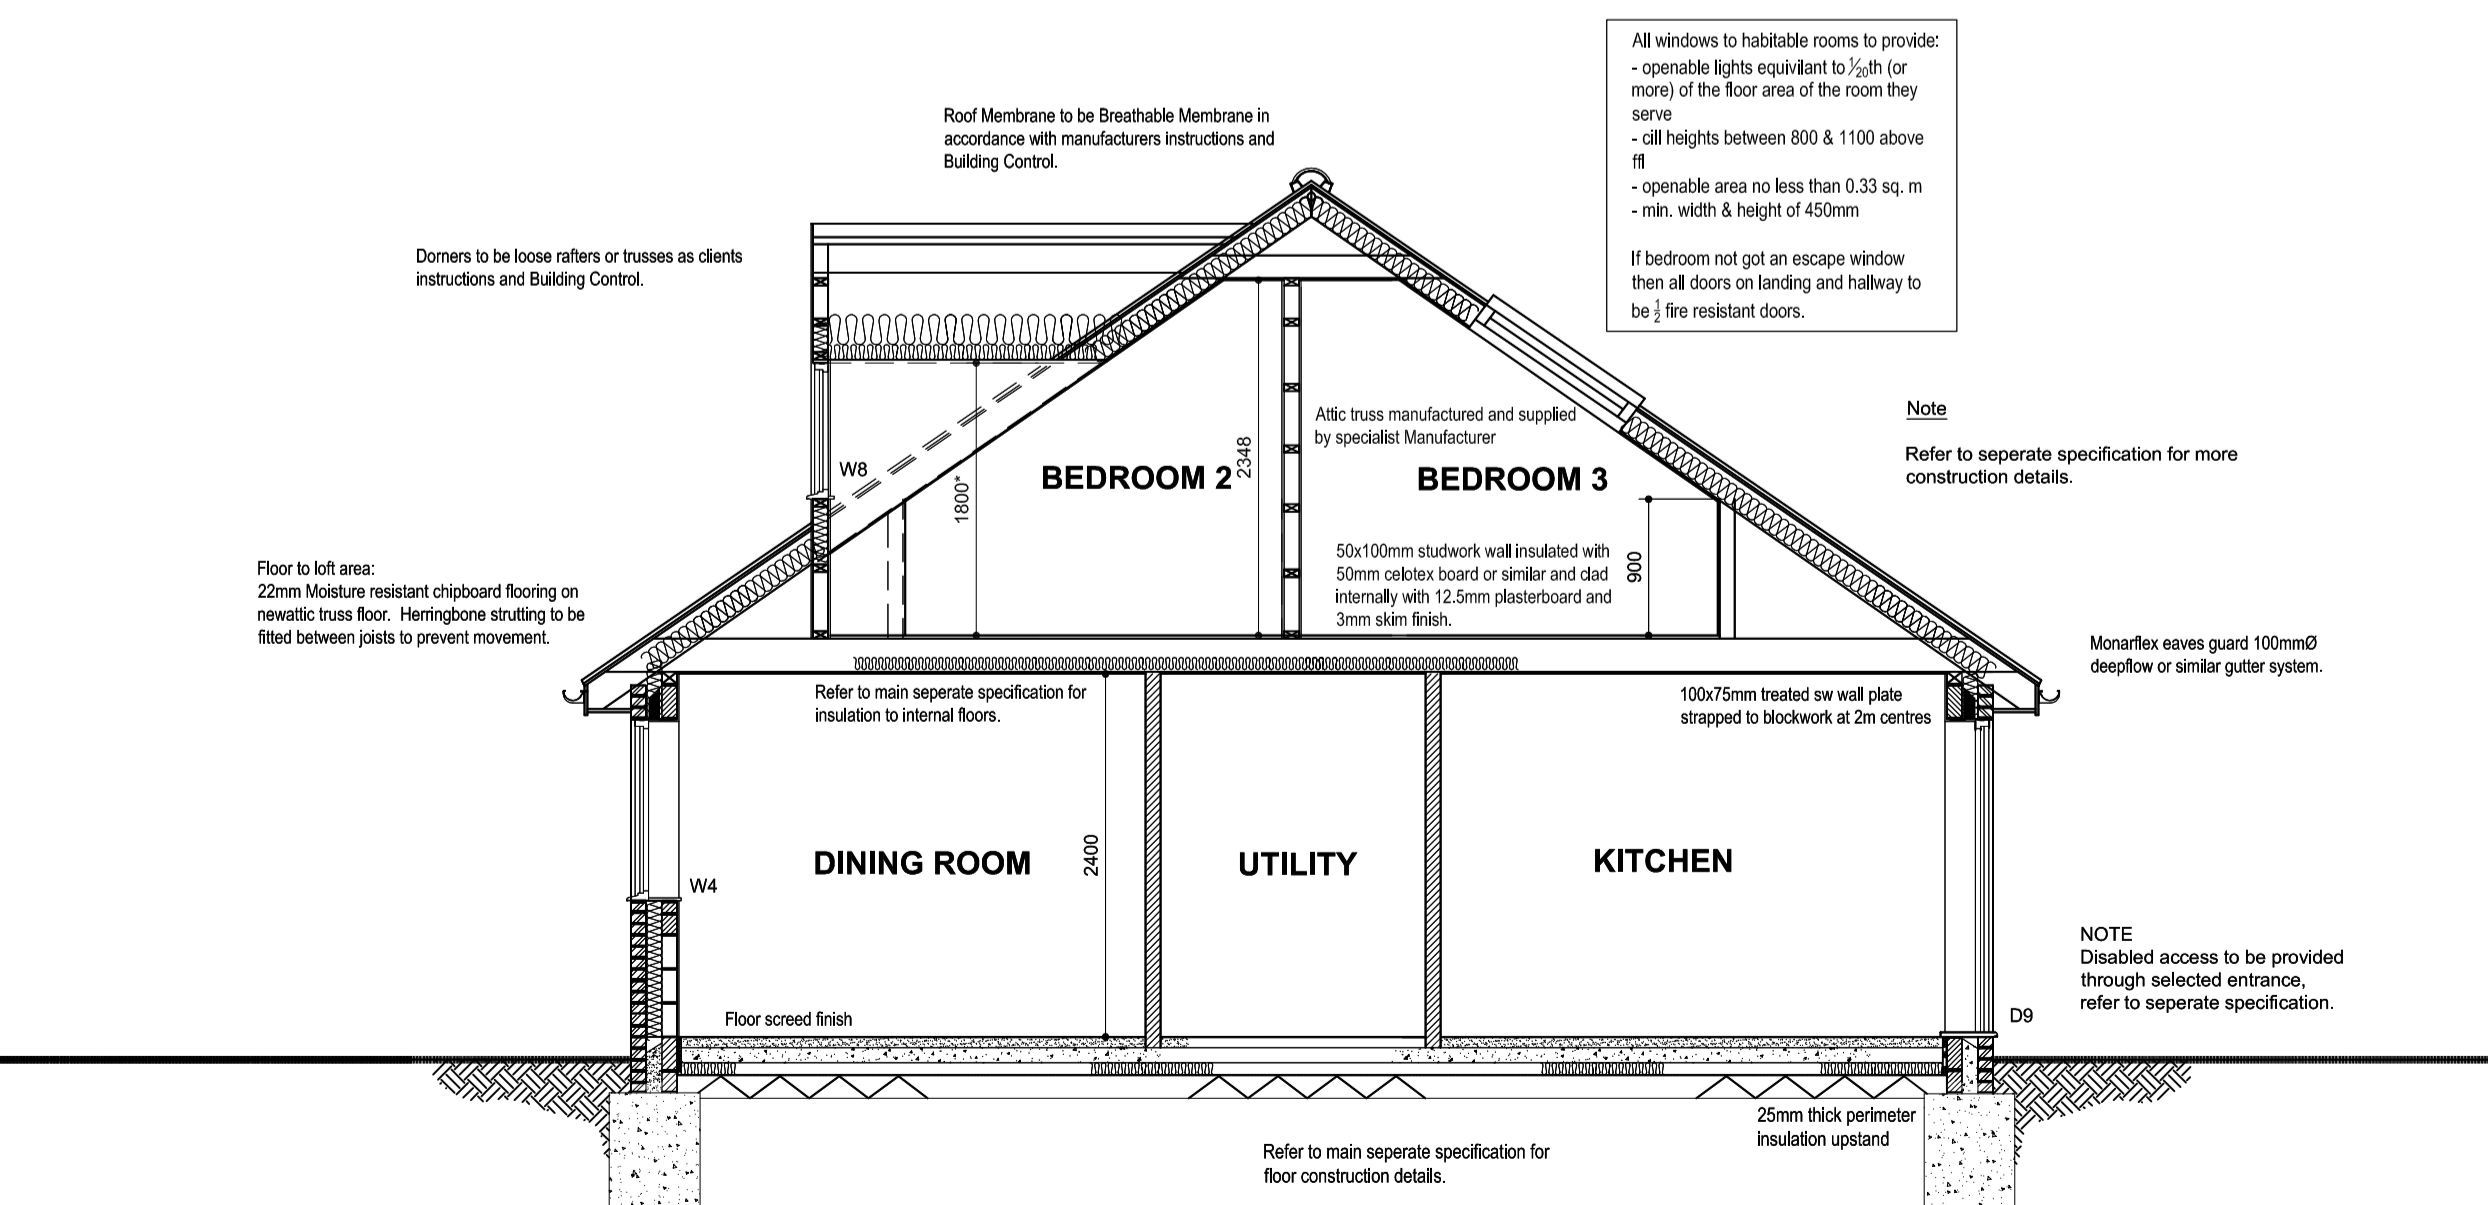

SECTION A - A. 1:50

CLIENT TO RESOLVE PLANNING CONDITIONS AS STATED ON THE PLANNING APPROVAL BEFORE WORK STARTS ON SITE.

Any revisions to the plans or separate specification can only be carried out by JK Architecture