





Proposed Rear Elevation. 1:100.

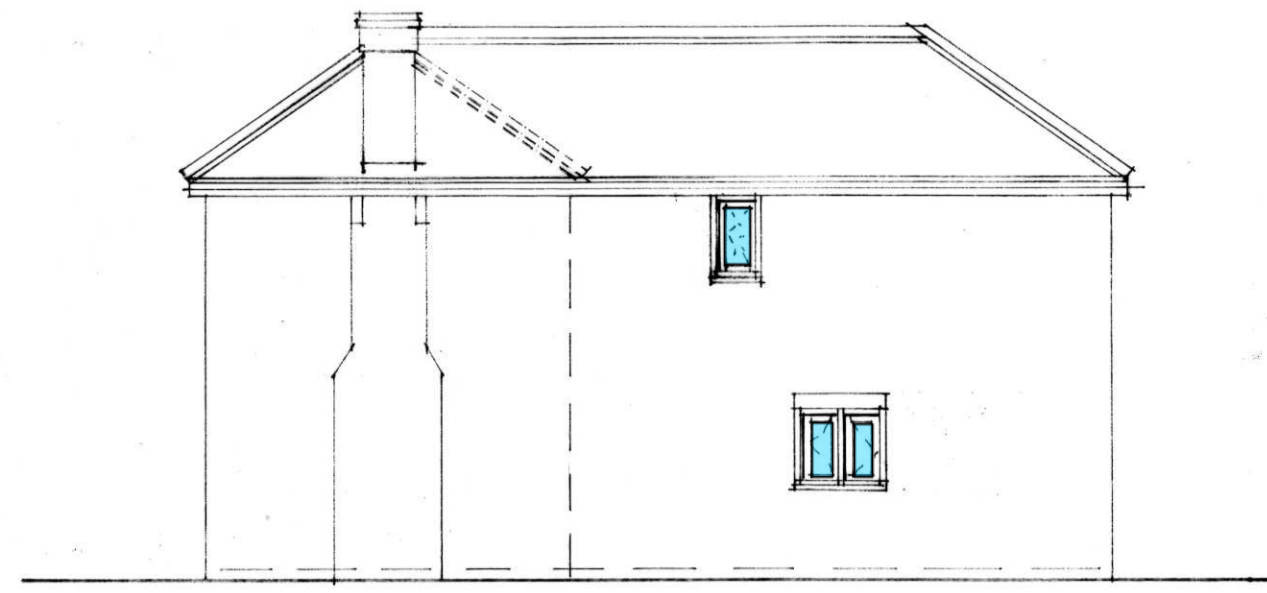

Proposed Side Elevation. 1:100.

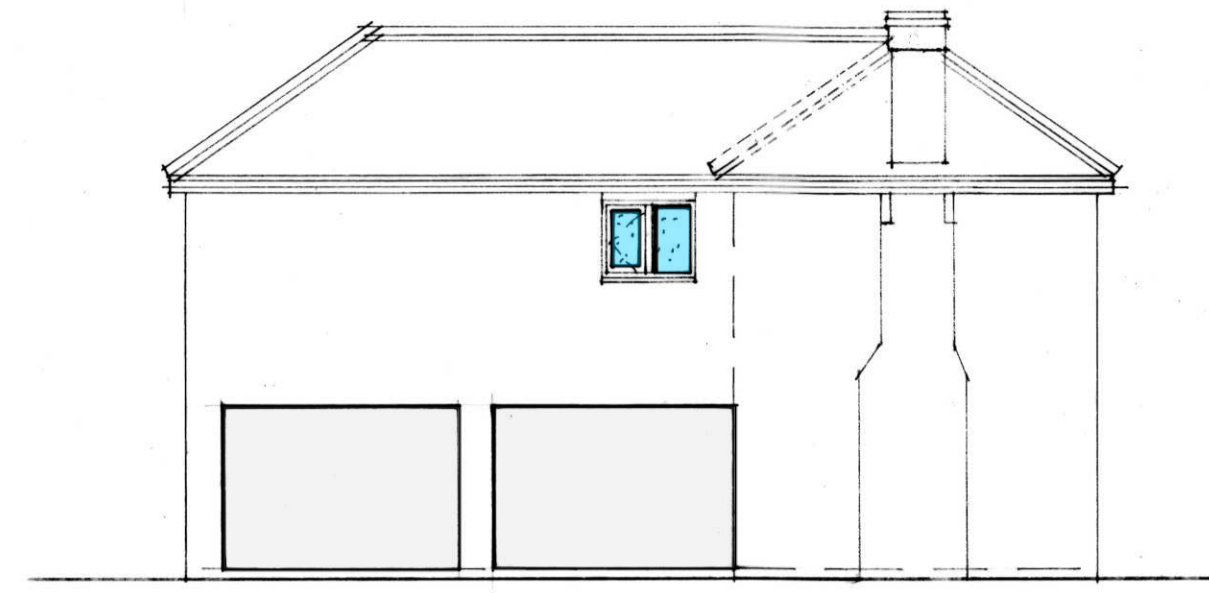


Proposed Side Elevation. 1:100.




Proposed Front Elevation. 1:100.

ELEVATIONAL MATERIALS

New external brick finish to match existing unless agreed otherwise.
 New plain roof tiles to match existing unless agreed otherwise.
 New white pvc windows and doors double glazed units unless agreed otherwise.
 New rainwater goods unless agreed otherwise.

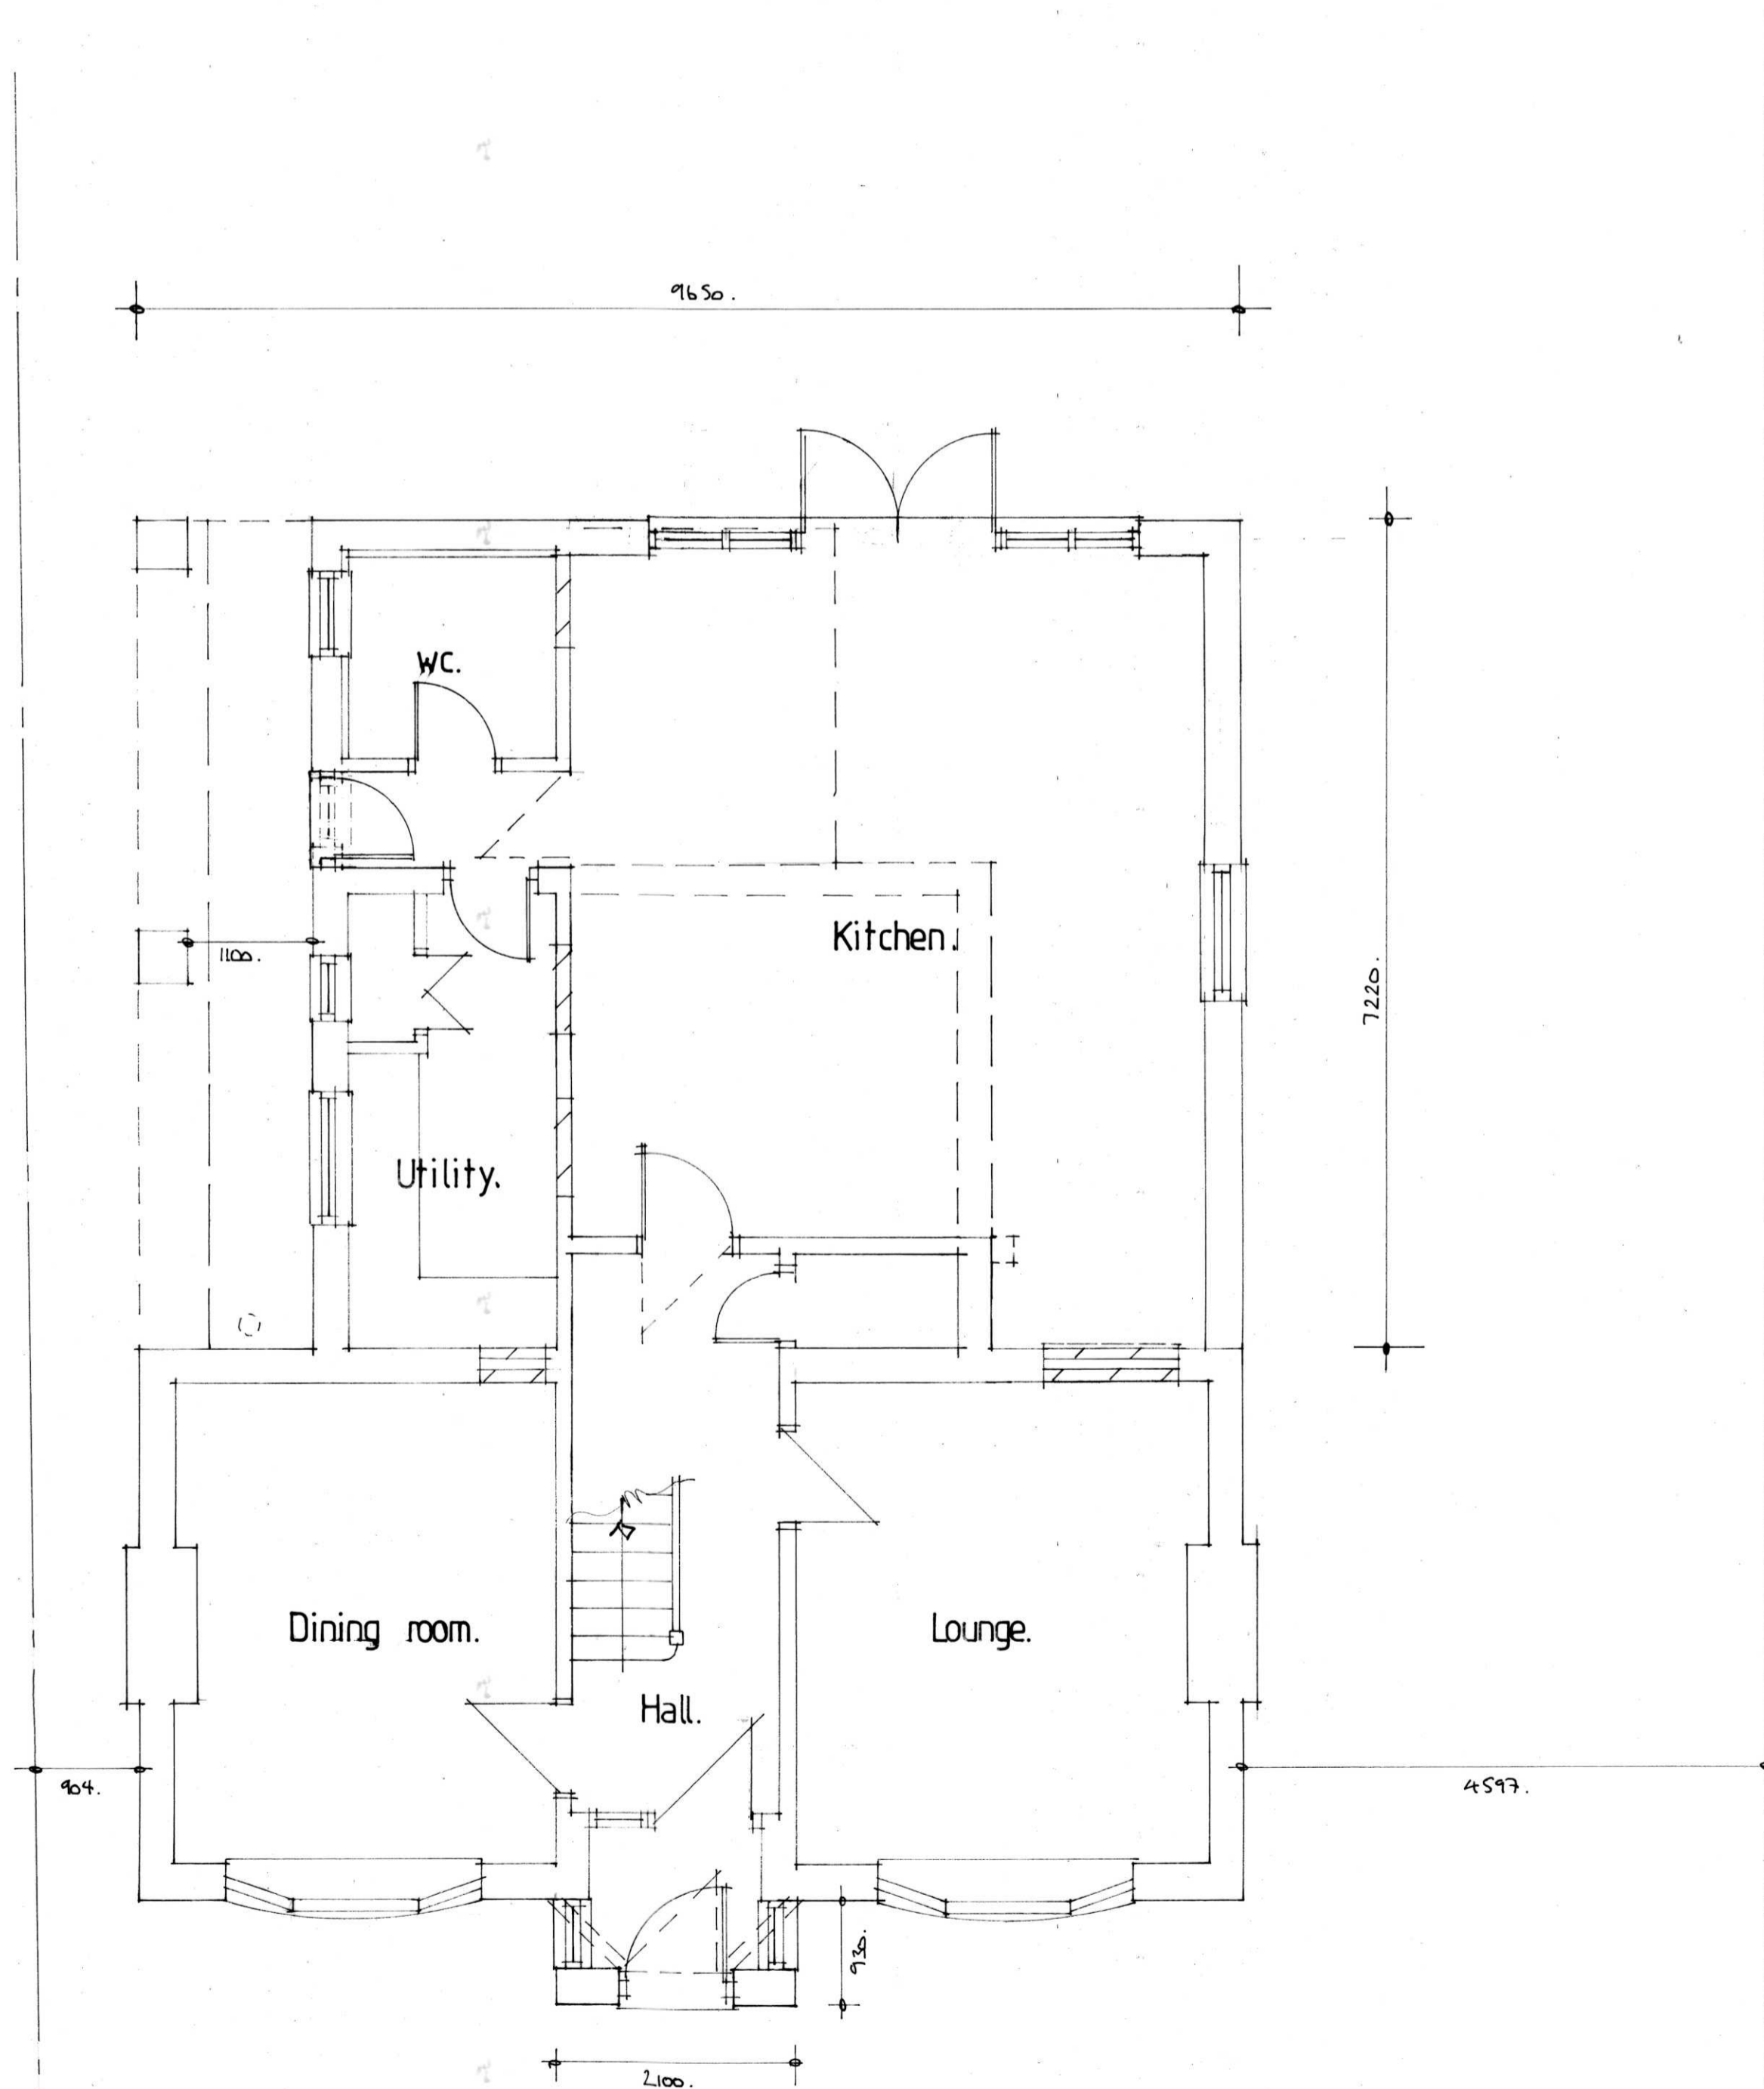

Proposed Ground Floor Plan. 1:50.

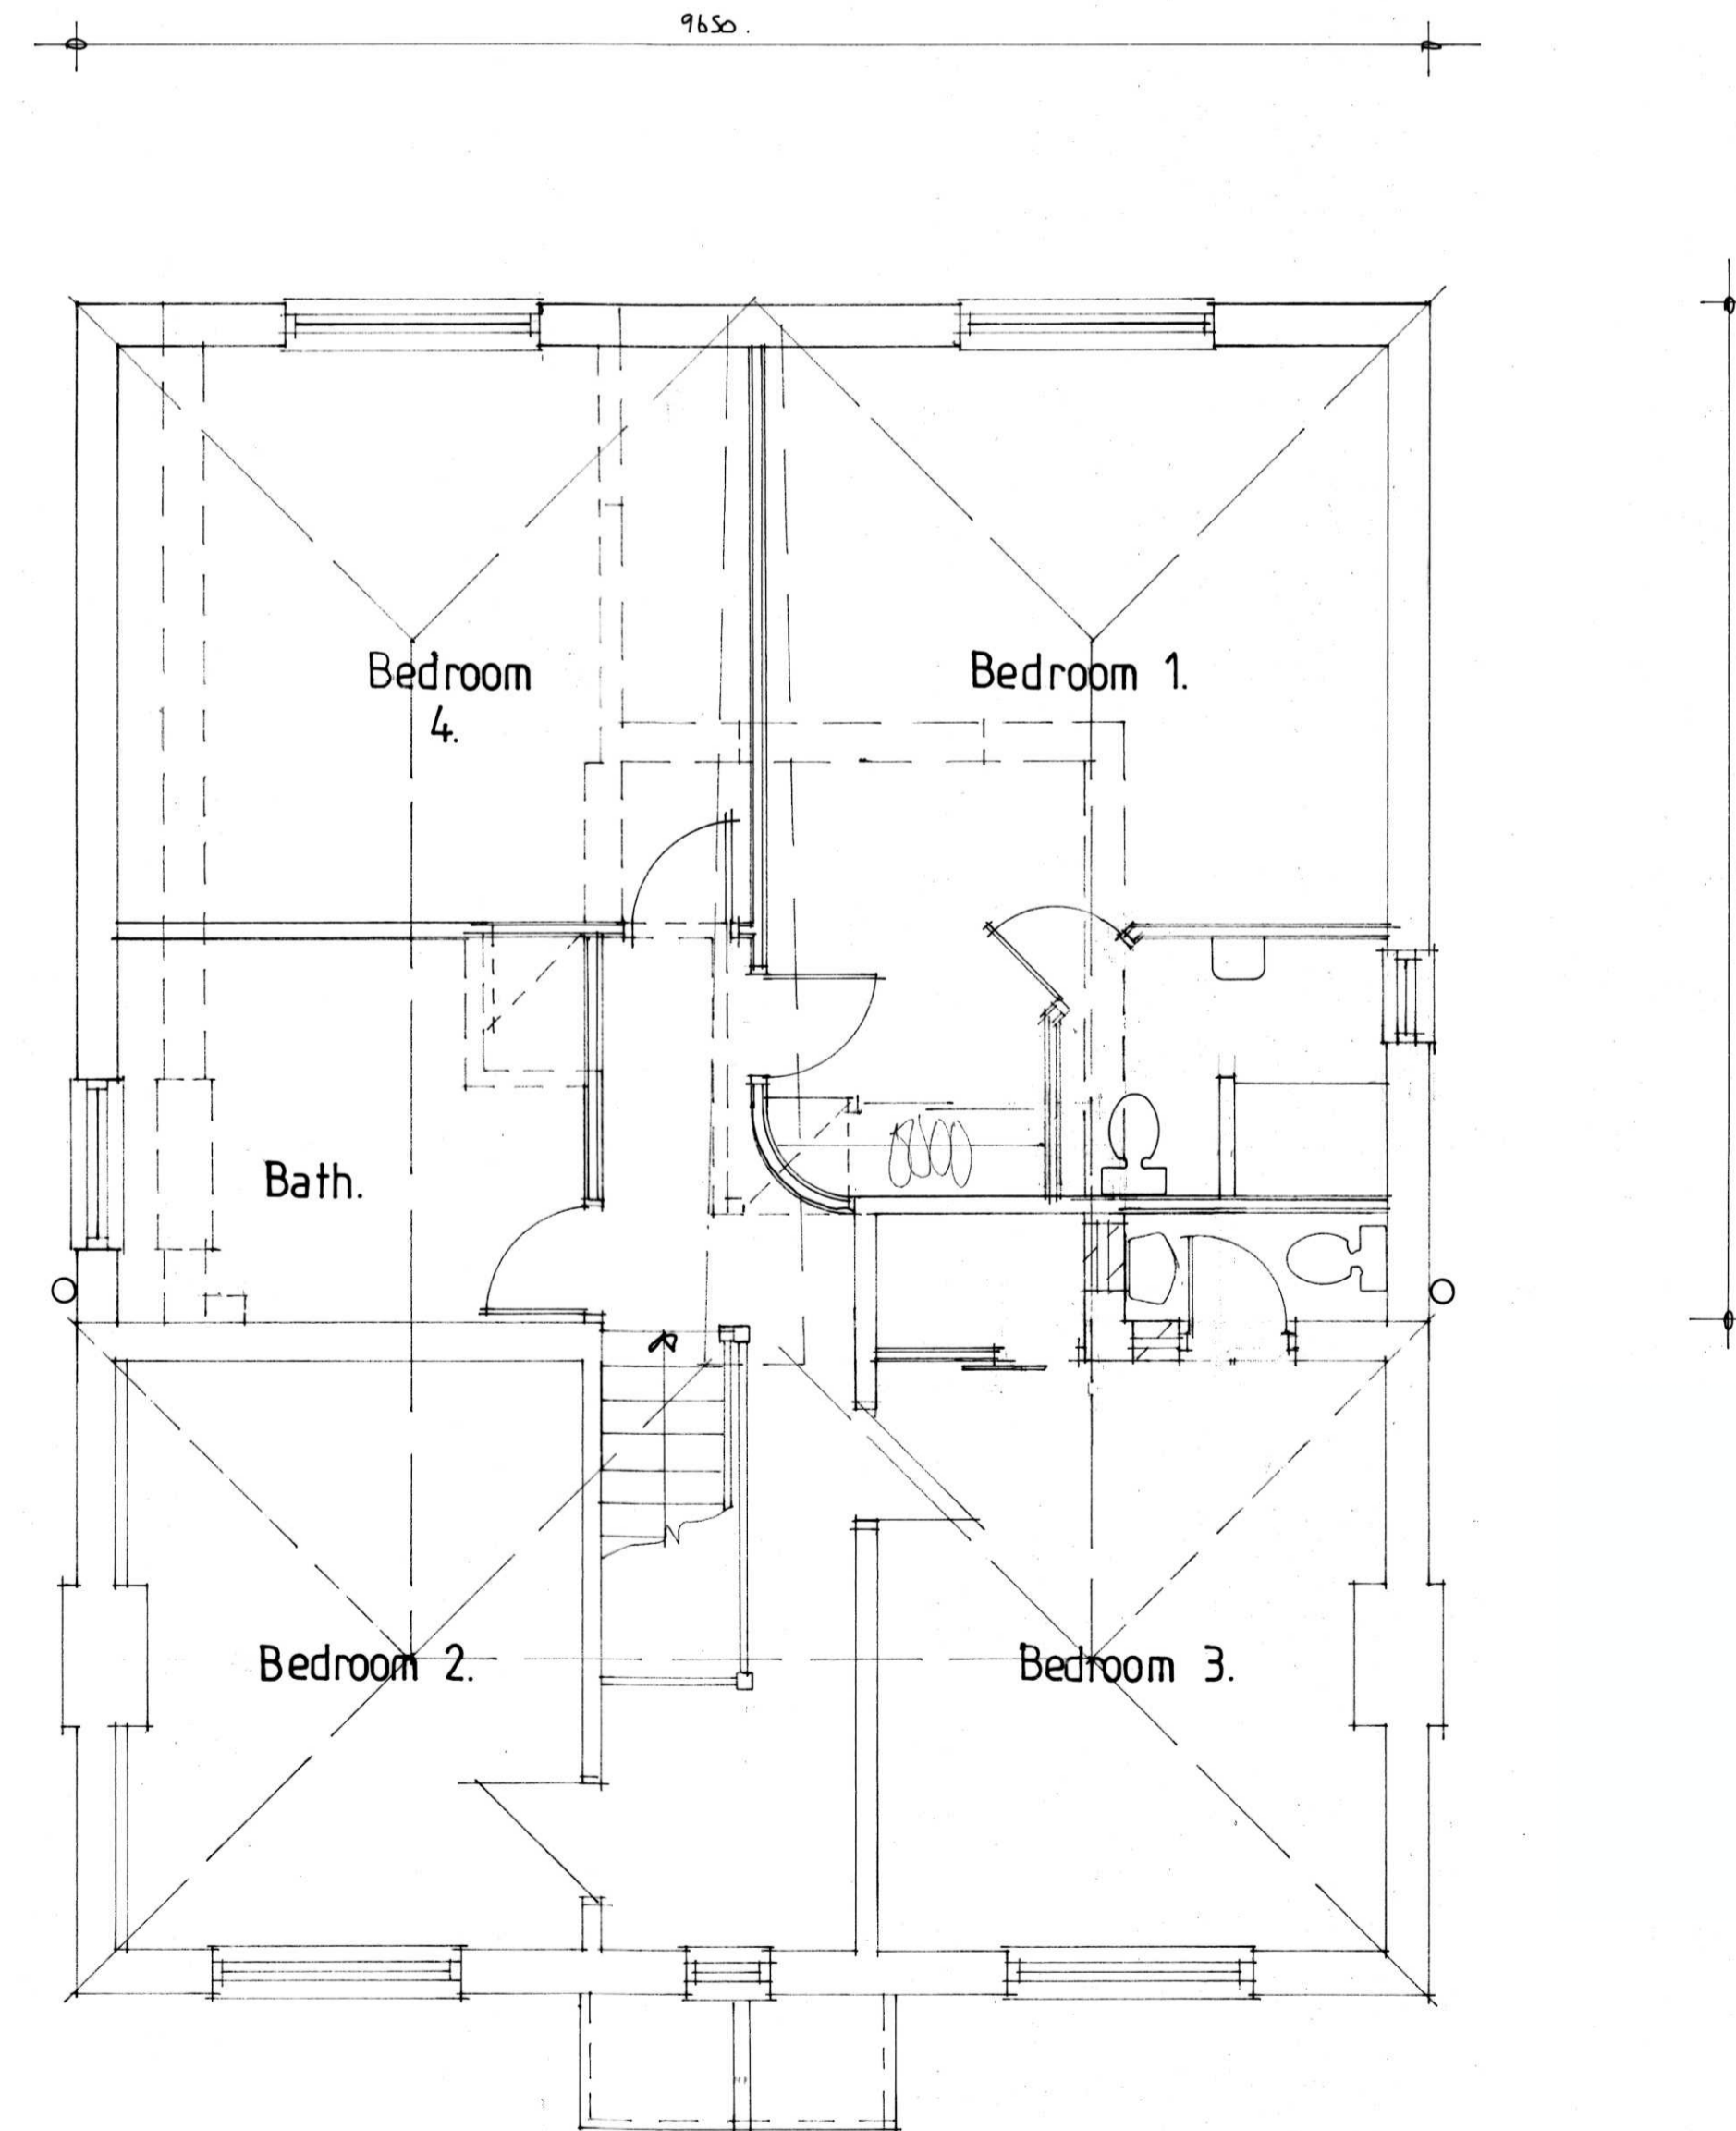

Proposed First Floor Plan. 1:50.

Revision: **REV A CLIENT CHANGES** By Approved **Rev B**

t: 0800 612 6825
 m: 07545 424251

**J
 K
 Architecture**

e: jkdesign@btinternet.com
 www.jkarchitecturelimited.co.uk

OFFERING IMAGINATIVE DESIGN SOLUTIONS TO ALL

Client:
 MR AND MRS WEST

Project:
 PROPOSED TWO STOREY REAR AND PORCH
 EXTENSIONS AT ALLERTOFT
 BURY ROAD, BURY
 CAMBS.

Drawing Title:
 PROPOSED PLANS, SECTION AND ELEVATIONS.

Scale:	Date:	Drawn:
1:100, 1:50	AUGUST 2017	PB
Project No:	Drawing No:	Revision:
8111	101	A.

Copyright Jk Architecture. All dimensions to be verified on site.

Any revisions to the plans or as per site specification can only be carried out by Jk Architecture